




ARCHITECTURAL DRAWING
FOR PROPOSED EXTENSION/ADDITION OF ONE FLOOR, TOILET
AND KITCHENETTE
OWNER: ANIM-DRATSHANG
LOCATION: HONGTSHO, THIMPHU
THARM NO.: 303

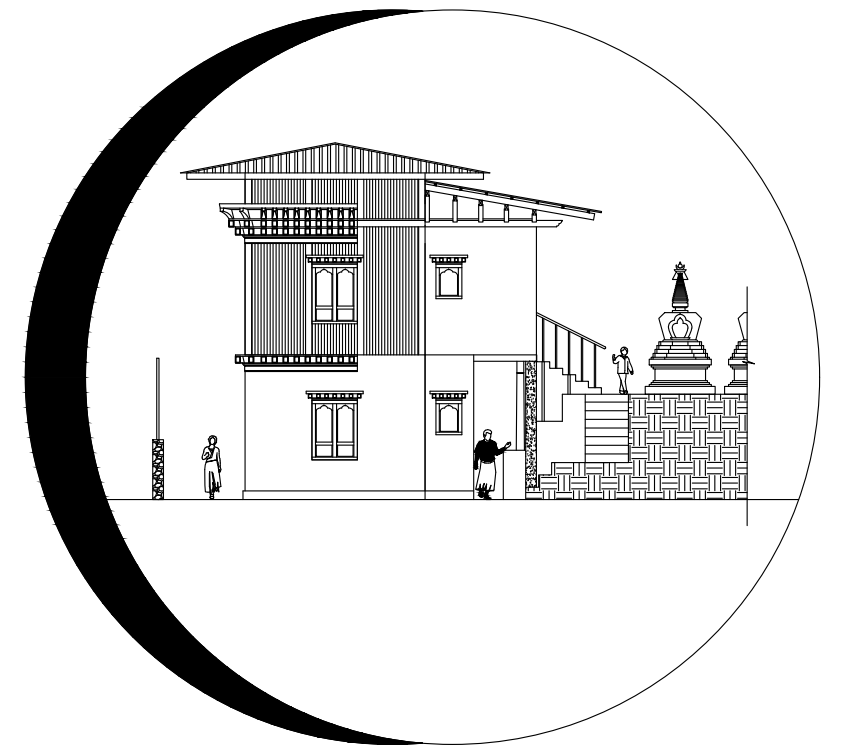

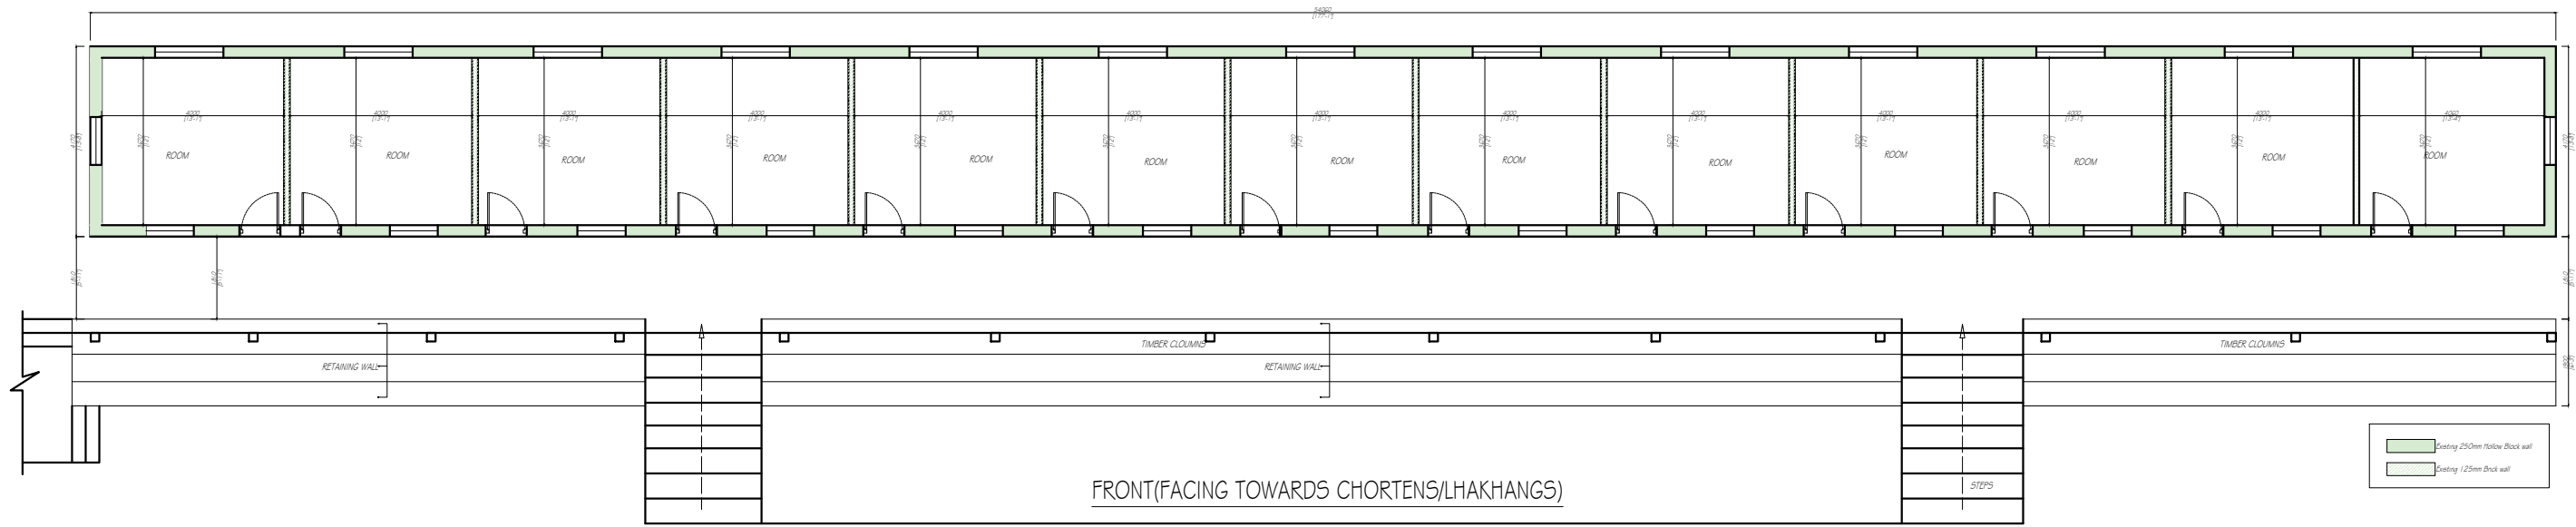


EXISTING PLAN-GIRLS HOSTEL-ANIM-DRATSHANG

DRAWING TITLE: Proposed One Floor, Toilet and Kitchenette Extension/addition		CLIENT/OWNER		LOCATION:	SHEET NO.	DRAWING NO.	REVISION		NOTES -ALL DIMENSIONS ARE IN MILLIMETERS UNLESS SPECIFIED OTHERWISE -ALL RELATIVE LEVELS ARE IN METERS UNLESS SPECIFIED OTHERWISE -ALL DIMENSIONS MEASURE UNFINISHED SURFACES UNLESS SPECIFIED OTHERWISE -ALL DIMENSIONS ARE TO BE READ AND NOT SCALED OFF - ANY DISCREPANCY IN DRAWING IS TO BE BROUGHT TO THE IMMEDIATE NOTICE OF THE CONSULTANTS/SUPERVISION TEAM - MINOR ADJUSTMENTS NEED TO BE CARRIED OUT ON SITE TO MATCH WITH EXISTING BUILDING
SHEET TITLE: AS STATED		ANIM-DRATSHANG		Hongtsho, Thimphu	①		1.		
ARCHITECT	Rubhina Chhetri BA-217(P)	CHECKED BY	PLOT NUMBER	SCALE		2.			
			THARM NUMBER 303	NTS		3.			
							4.		

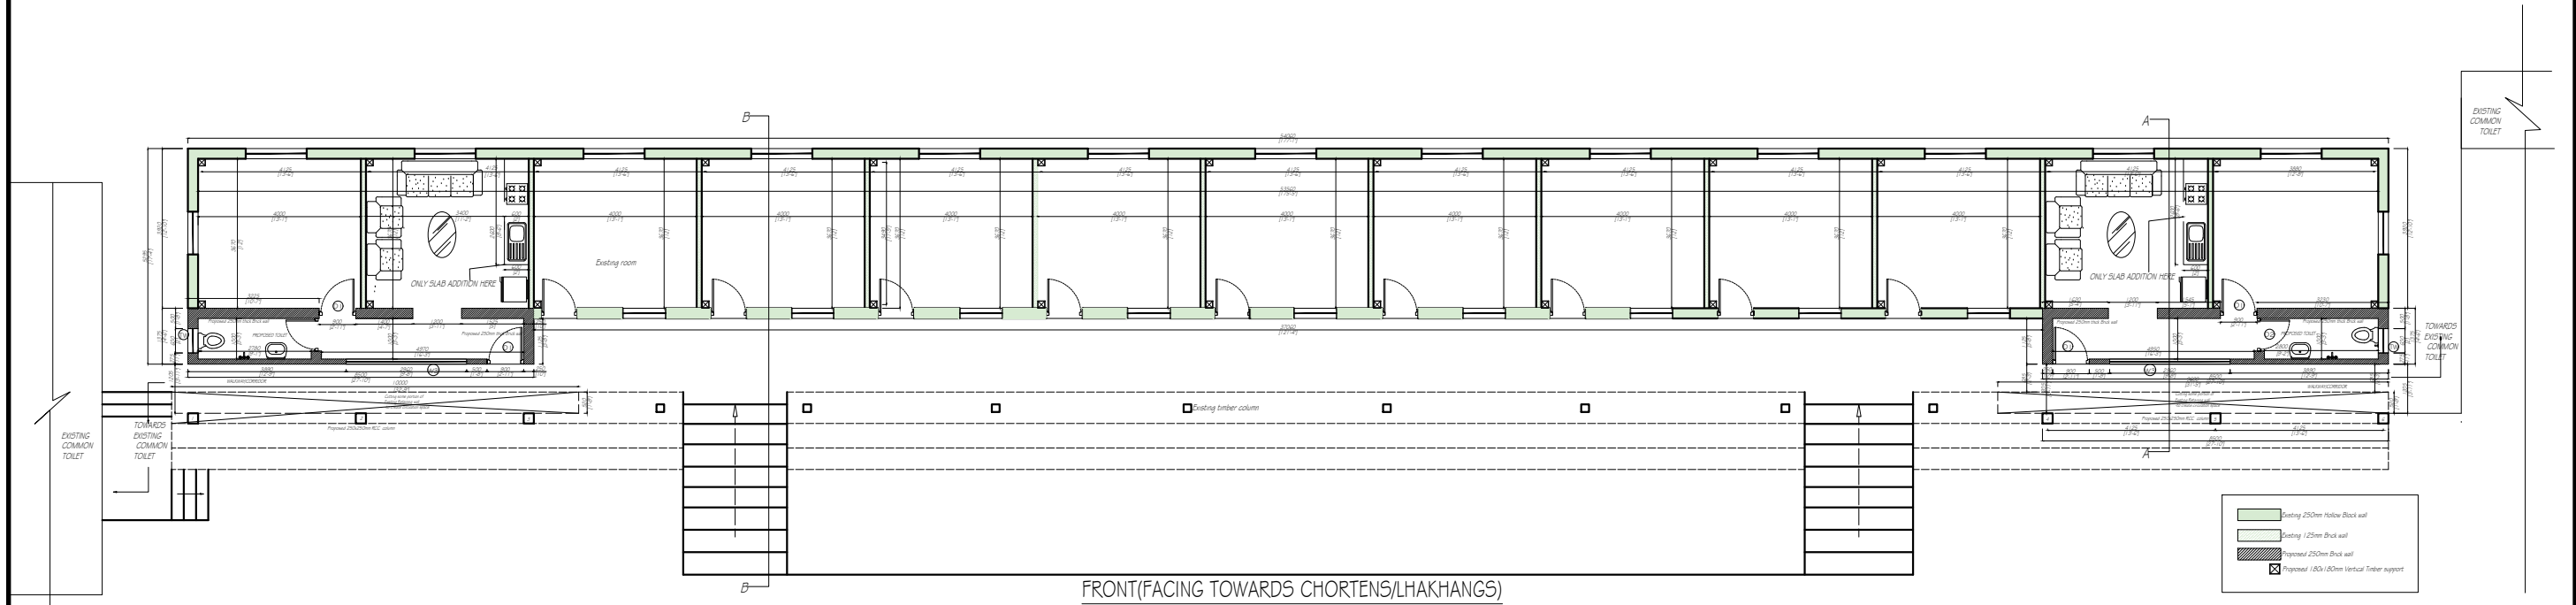


PROPOSED TOILET & KITCHENETTE ON EXISTING GROUND FLOOR PLAN-GIRLS HOSTEL


DRAWING TITLE: Proposed One Floor, Toilet and Kitchenette Extension/addition		CLIENT/OWNER		LOCATION:	SHEET NO.	DRAWING NO.	REVISION		NOTES - ALL DIMENSIONS ARE IN MILLIMETERS UNLESS SPECIFIED OTHERWISE - ALL RELATIVE LEVELS ARE IN METERS UNLESS SPECIFIED OTHERWISE - ALL DIMENSIONS MEASURE UNFINISHED SURFACES UNLESS SPECIFIED OTHERWISE - ALL DIMENSIONS ARE TO BE READ AND NOT SCALED OFF - ANY DISCREPANCY IN DRAWING IS TO BE BROUGHT TO THE IMMEDIATE NOTICE OF THE CONSULTANTS SUPERVISION TEAM - MINOR ADJUSTMENTS NEED TO BE CARRIED OUT ON SITE TO MATCH WITH EXISTING BUILDING
SHEET TITLE: AS STATED		ANIM-DRATSHANG		Hongtsho, Thimphu	2		1.		
ARCHITECT	Rubhina Chhetri BA-217(P)	CHECKED BY	PLOT NUMBER	SCALE			2.		
			THARM NUMBER 303	NTS		3.			
							4.		

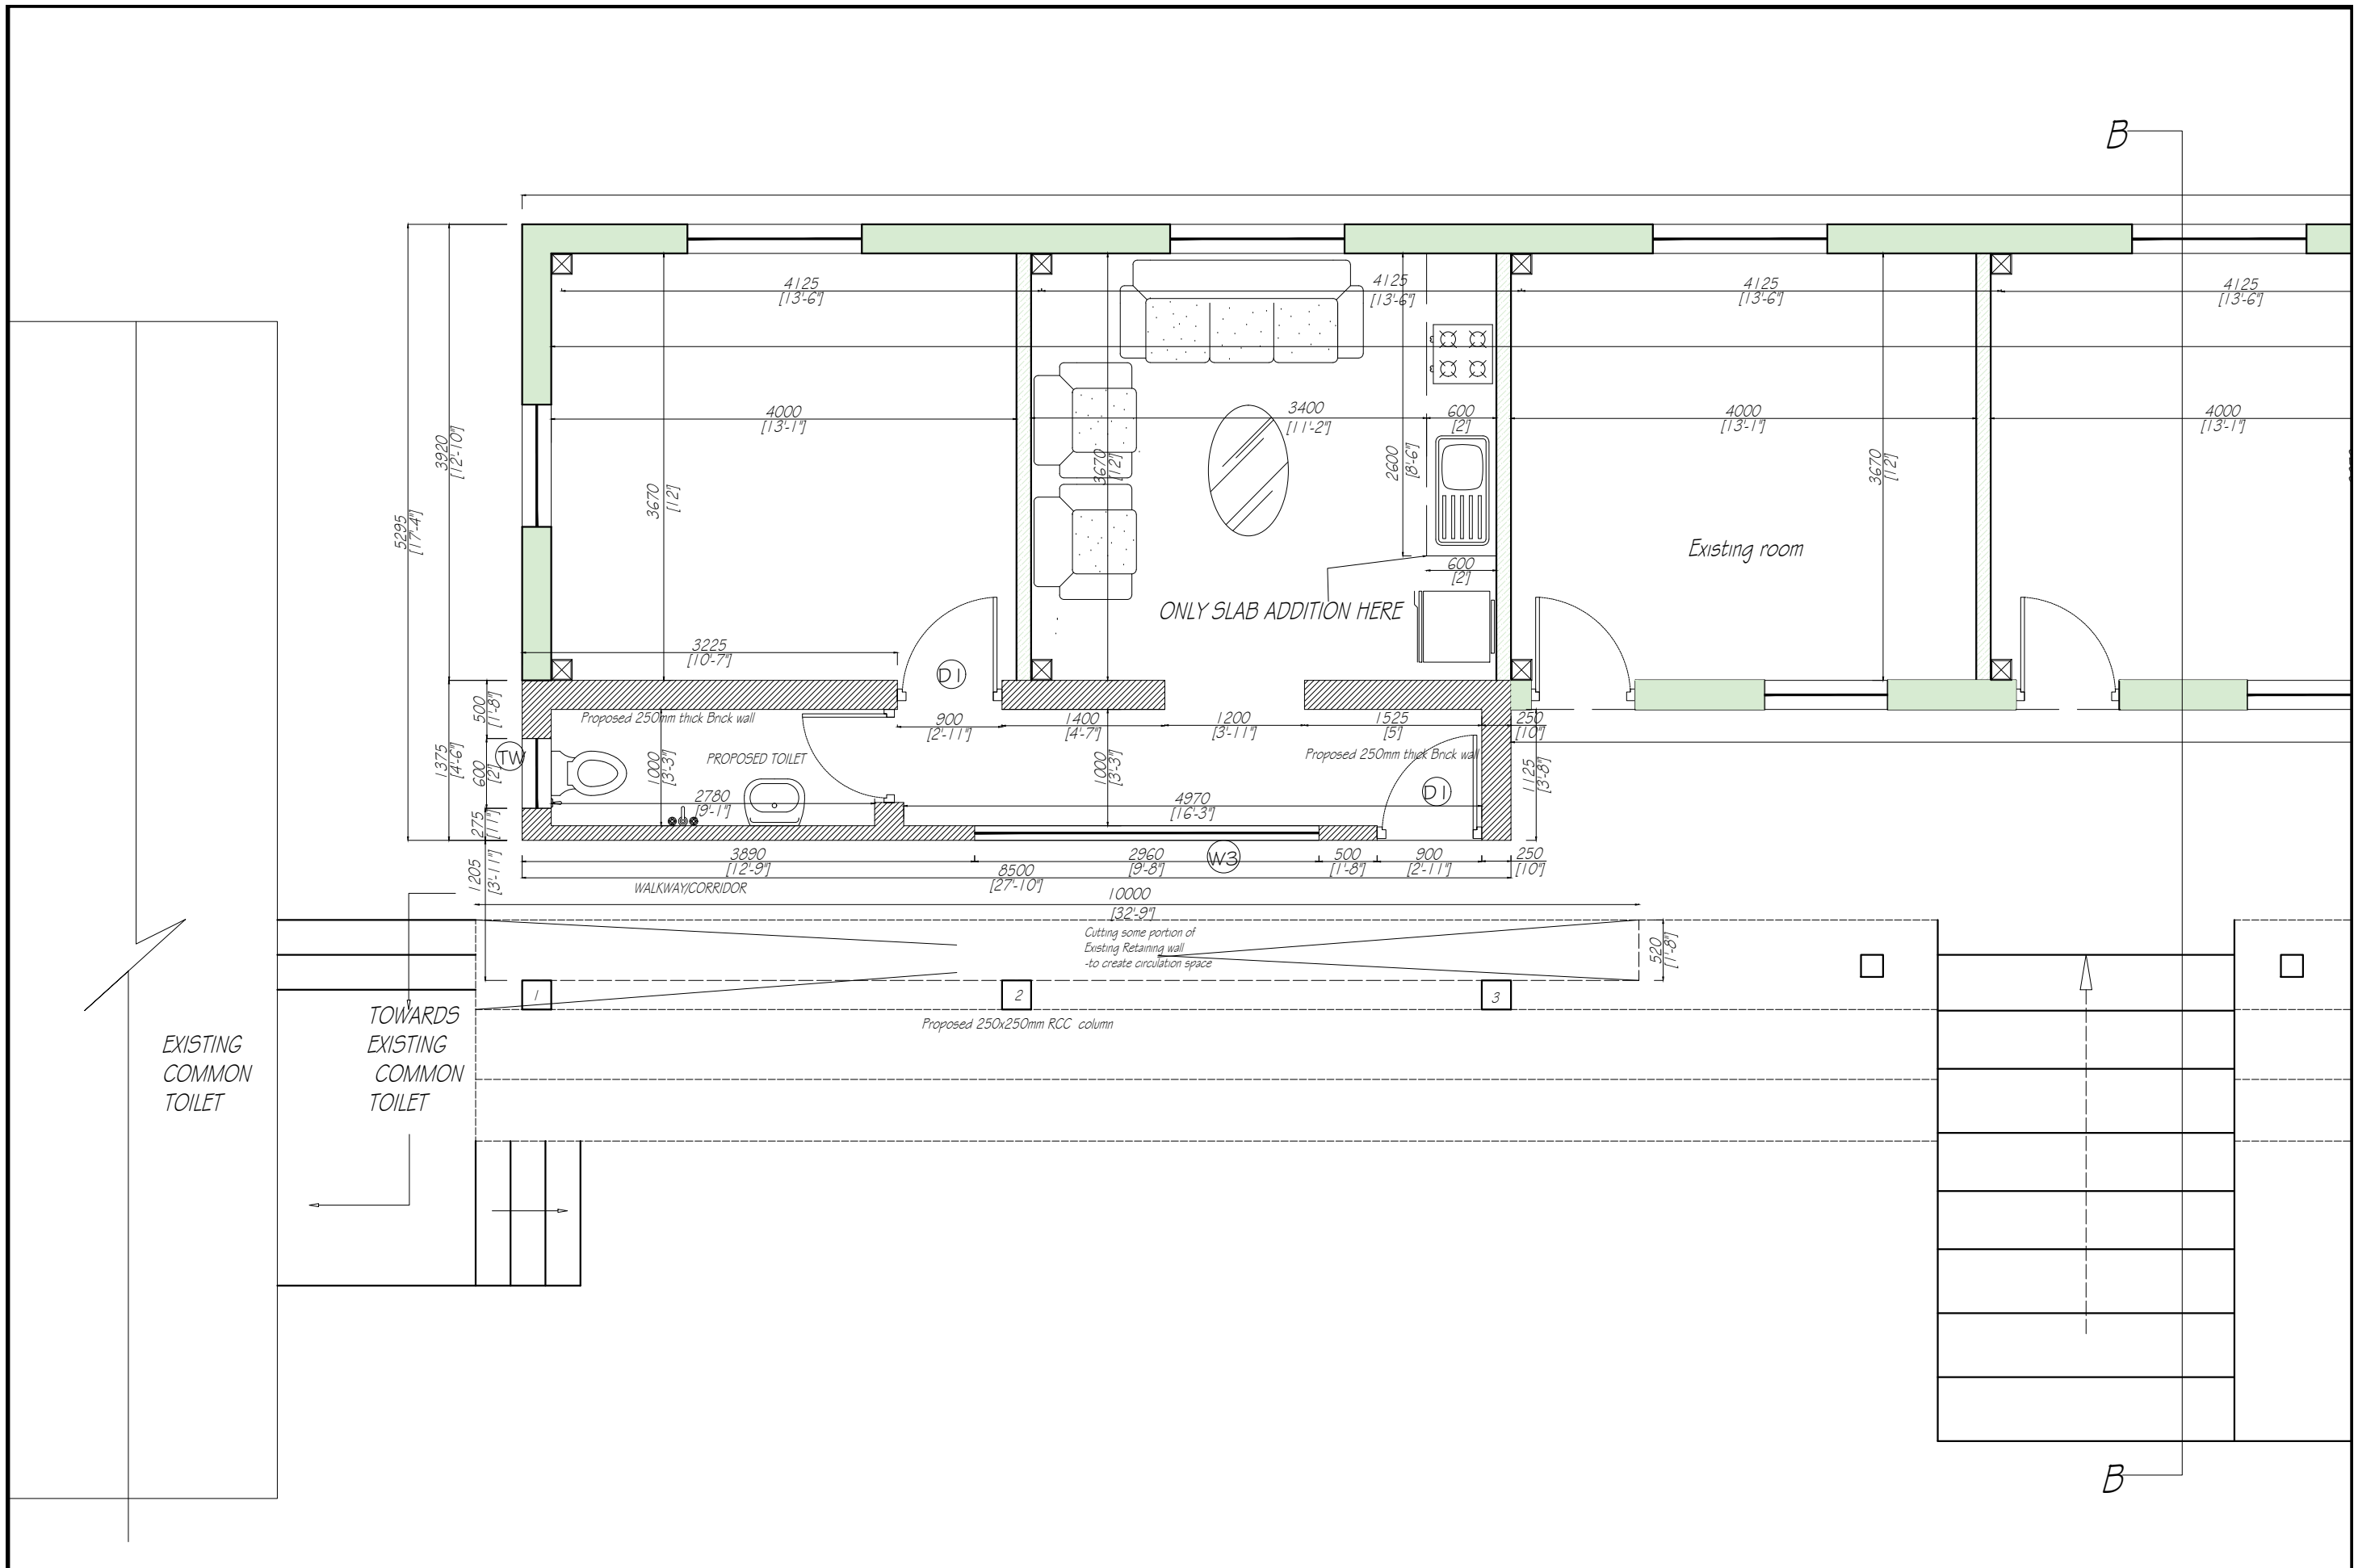

DRAWING TITLE: Proposed One Floor, Toilet and Kitchenette Extension/addition		CLIENT/OWNER		LOCATION:	SHEET NO.	DRAWING NO.	REVISION		NOTES - ALL DIMENSIONS ARE IN MILLIMETERS UNLESS SPECIFIED OTHERWISE - ALL RELATIVE LEVELS ARE IN METERS UNLESS SPECIFIED OTHERWISE - ALL DIMENSIONS MEASURE UNFINISHED SURFACES UNLESS SPECIFIED OTHERWISE - ALL DIMENSIONS ARE TO BE READ AND NOT SCALED OFF - ANY DISCREPANCY IN DRAWING IS TO BE BROUGHT TO THE IMMEDIATE NOTICE OF THE CONSULTANTS SUPERVISION TEAM - MINOR ADJUSTMENTS NEED TO BE CARRIED OUT ON SITE TO MATCH WITH EXISTING BUILDING
SHEET TITLE: AS STATED		ANIM-DRATSHANG		Hongtsho, Thimphu	3		1.		
ARCHITECT	Rubhina Chhetri BA-217(P)	CHECKED BY	PLOT NUMBER	SCALE		2.			
			THARM NUMBER 303	NTS		3.			
						4.			

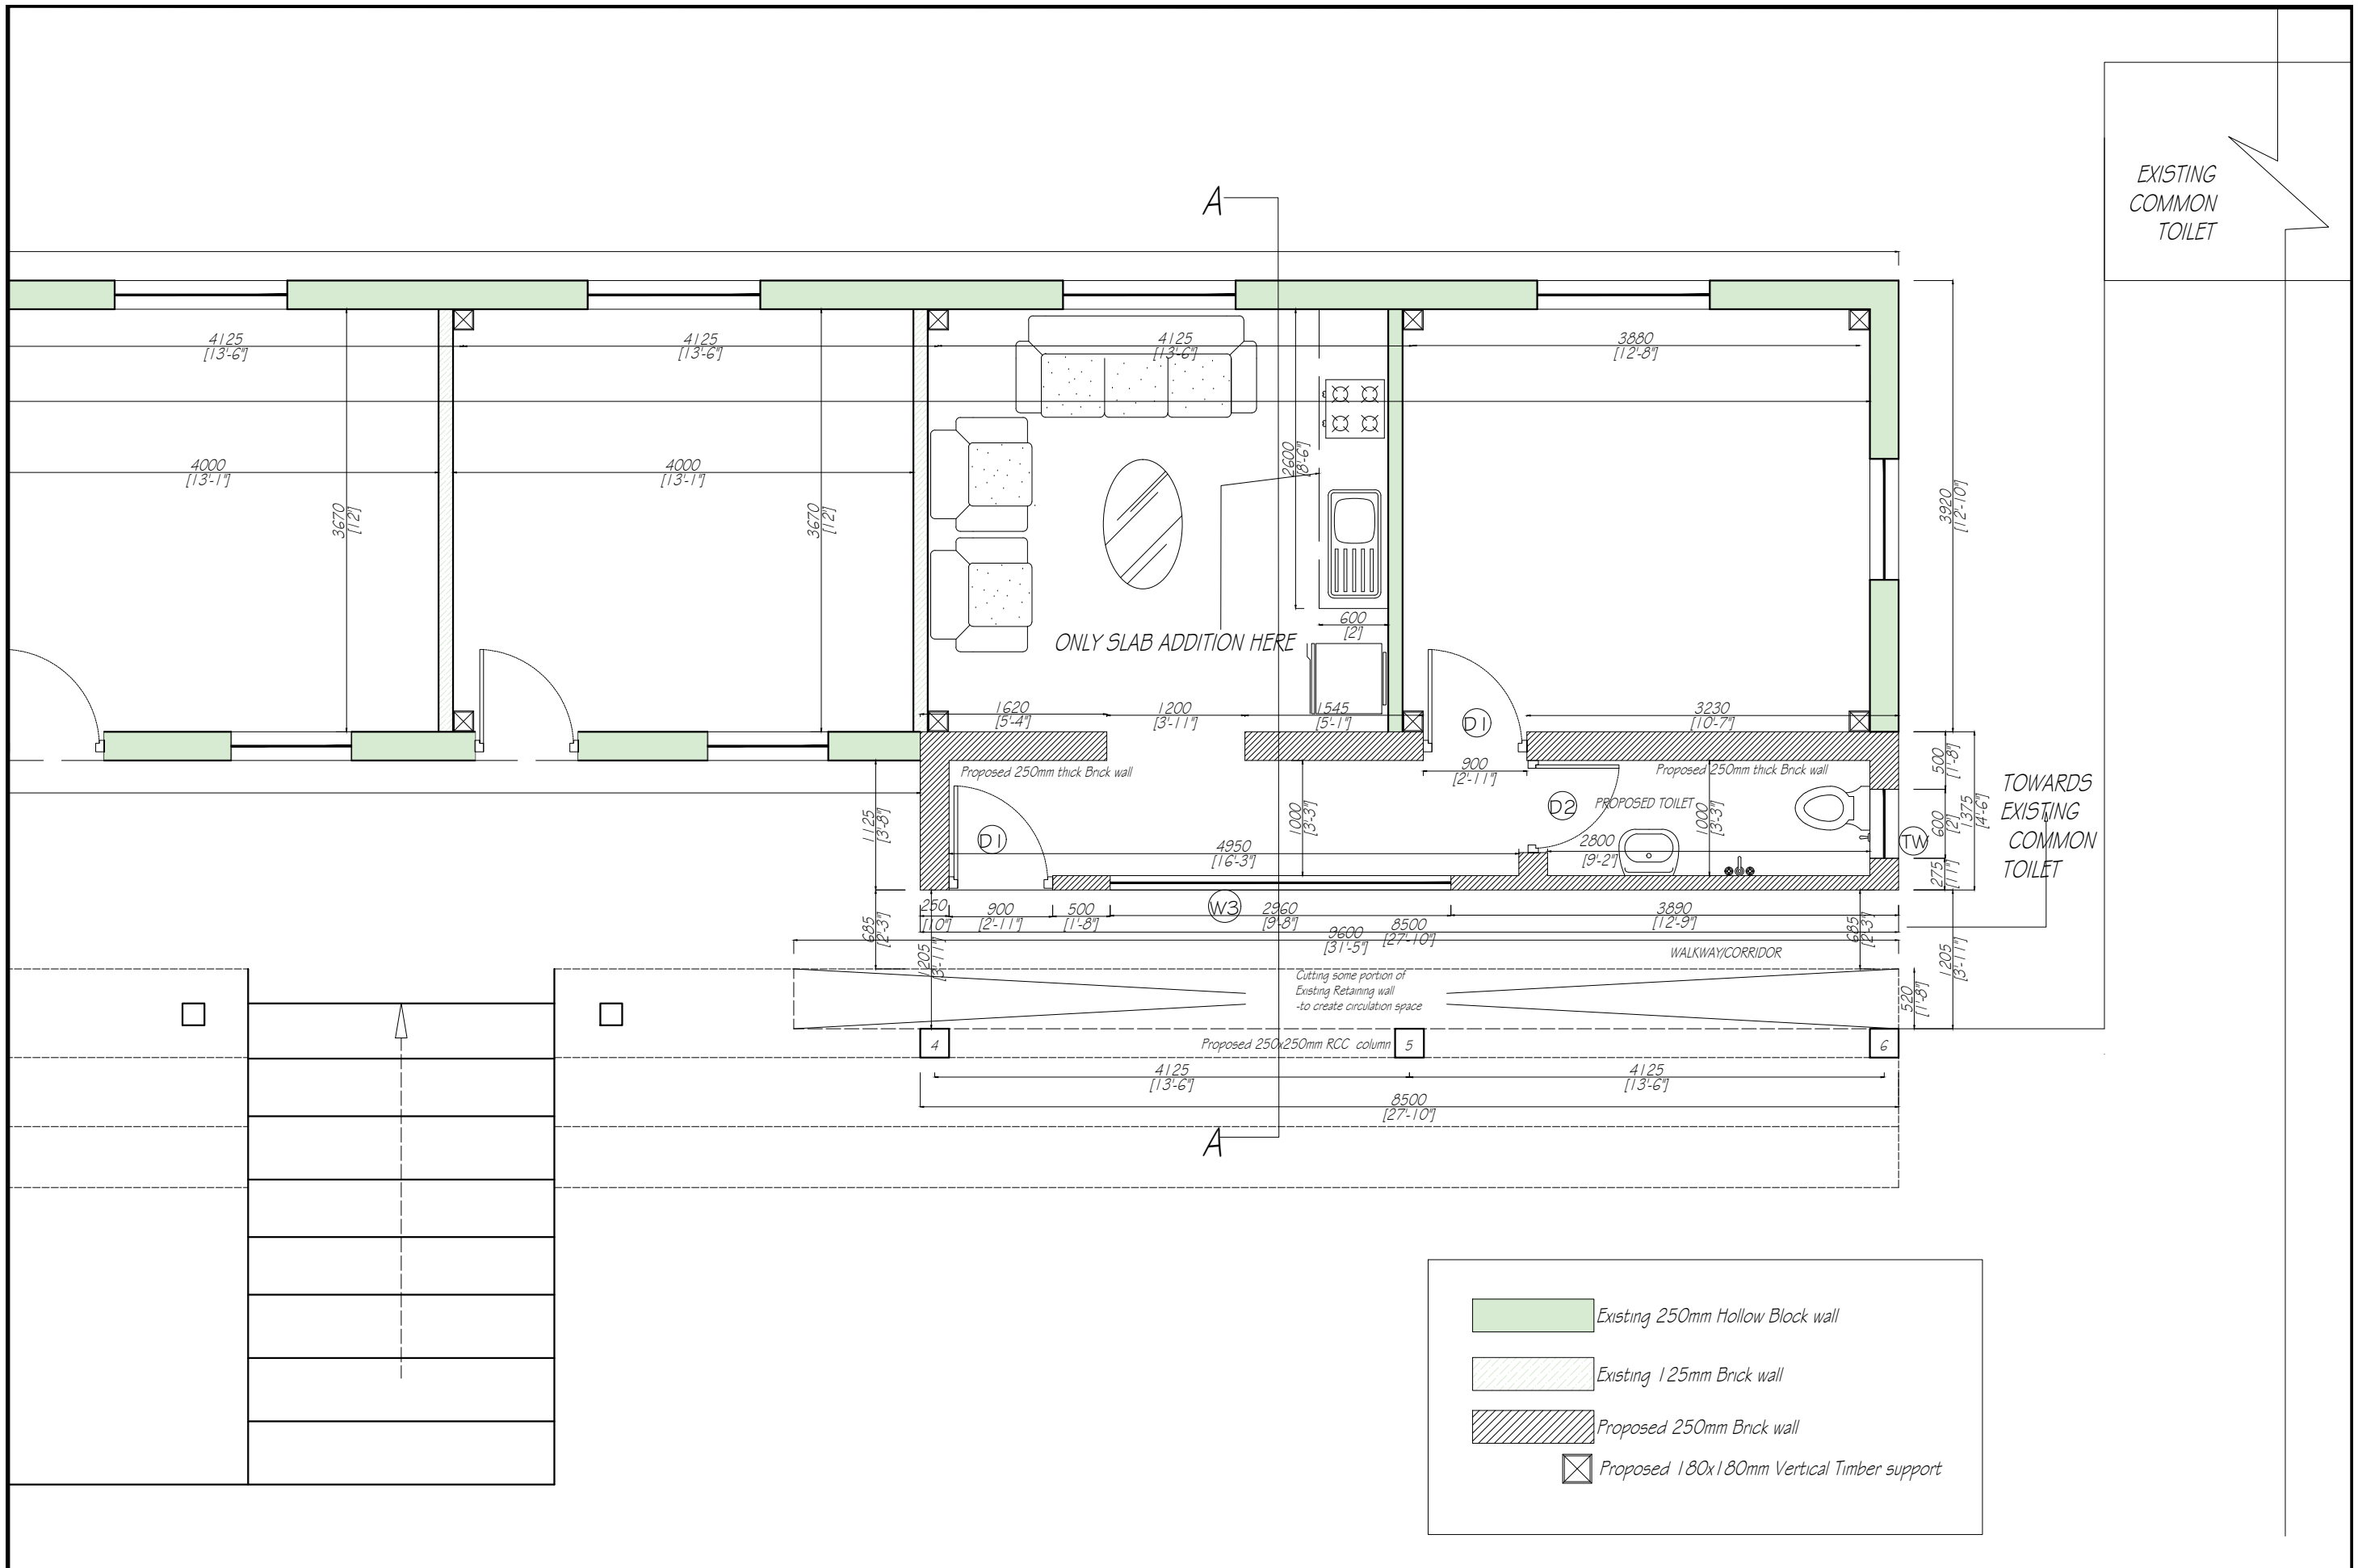


DRAWING TITLE: Proposed One Floor, Toilet and Kitchenette Extension/addition		CLIENT/OWNER		LOCATION:	SHEET NO.	DRAWING NO.	REVISION	NOTES - ALL DIMENSIONS ARE IN MILLIMETERS UNLESS SPECIFIED OTHERWISE - ALL RELATIVE LEVELS ARE IN METERS UNLESS SPECIFIED OTHERWISE - ALL DIMENSIONS MEASURE UNFINISHED SURFACES UNLESS SPECIFIED OTHERWISE - ALL DIMENSIONS ARE TO BE READ AND NOT SCALED OFF - ANY DISCREPANCY IN DRAWING IS TO BE BROUGHT TO THE IMMEDIATE NOTICE OF THE CONSULTANTS SUPERVISION TEAM - MINOR ADJUSTMENTS NEED TO BE CARRIED OUT ON SITE TO MATCH WITH EXISTING BUILDING
SHEET TITLE: AS STATED		ANIM-DRATSHANG		Hongtsho, Thimphu	4		1.	
ARCHITECT	Rubhina Chhetri BA-217(P)	CHECKED BY			SCALE		2.	
		PLOT NUMBER			NTS		3.	
		THARM NUMBER	303				4.	

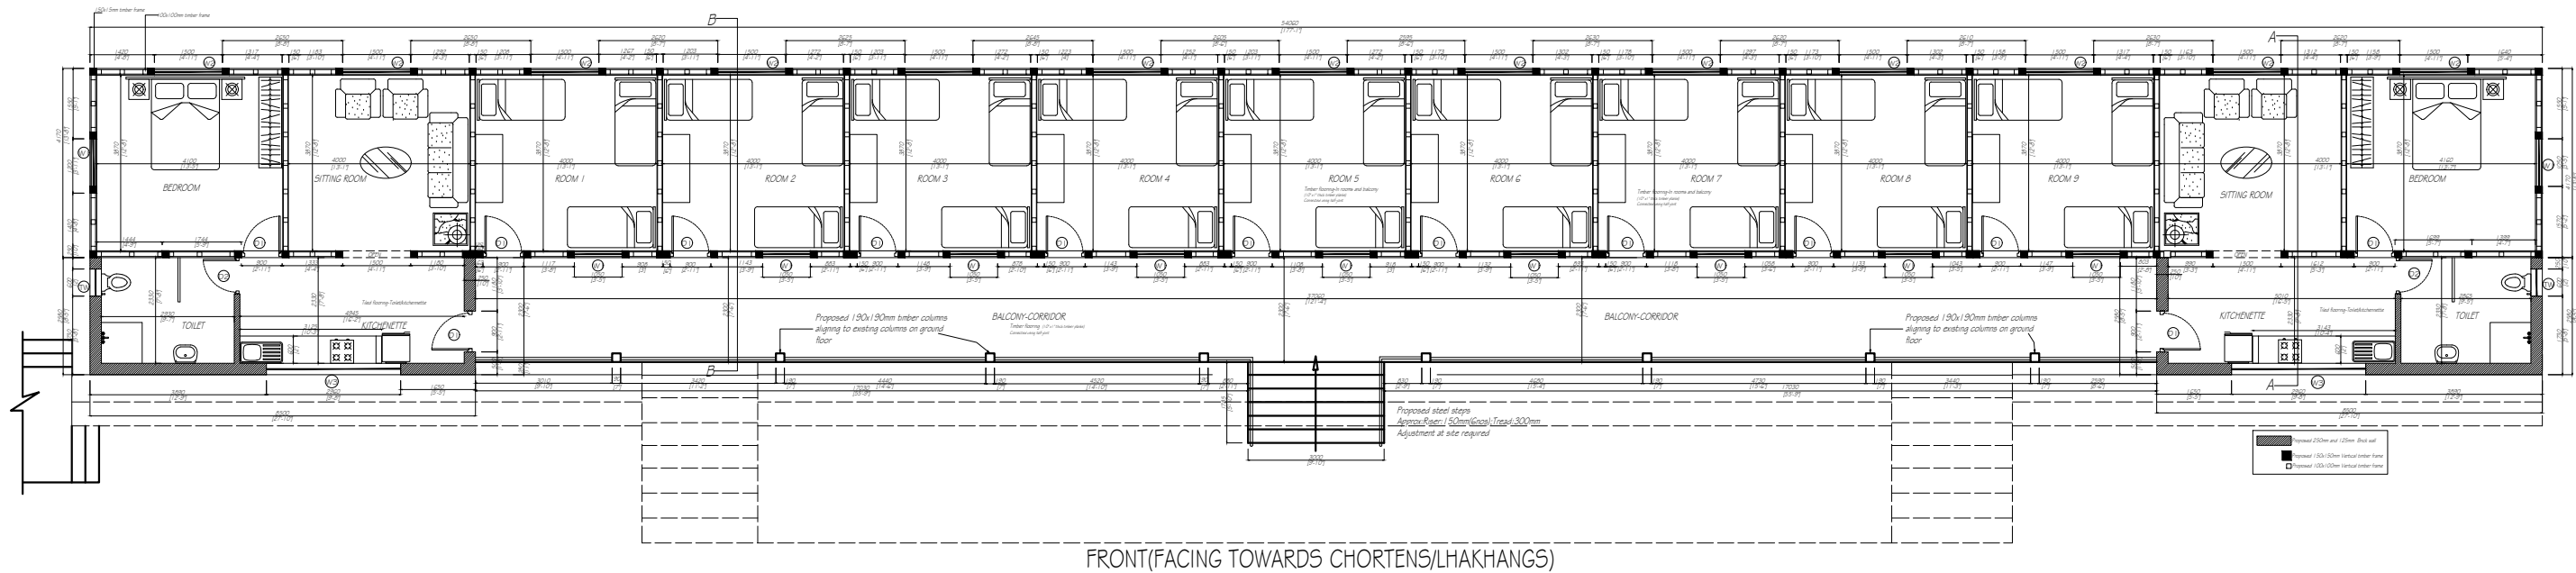


PROPOSED EXTENSION OF ONE FLOOR(FIRST FLOOR PLAN)-GIRLS HOSTEL

DRAWING TITLE:Proposed One Floor,Toilet and Kitchenette Extension/addition		CLIENT/OWNER		LOCATION:	SHEET NO.	DRAWING NO.	REVISION		NOTES -ALL DIMENSIONS ARE IN MILLIMETERS UNLESS SPECIFIED OTHERWISE -ALL RELATIVE LEVELS ARE IN METERS UNLESS SPECIFIED OTHERWISE -ALL DIMENSIONS MEASURE UNFINISHED SURFACES UNLESS SPECIFIED OTHERWISE - ALL DIMENSIONS ARE TO BE READ AND NOT SCALED OFF - ANY DISCREPANCY IN DRAWING IS TO BE BROUGHT TO THE IMMEDIATE NOTICE OF THE CONSULTANTS SUPERVISION TEAM - MINOR ADJUSTMENTS NEED TO BE CARRIED OUT ON SITE TO MATCH WITH EXISTING BUILDING
SHEET TITLE:AS STATED		ANIM-DRATSHANG		Hongtsho,Thimphu	5		1.		
ARCHITECT	Rubhina Chhetri BA-217(P)	CHECKED BY	PLOT NUMBER	SCALE			2.		
			THARM NUMBER 303	NTS		3.			
							4.		

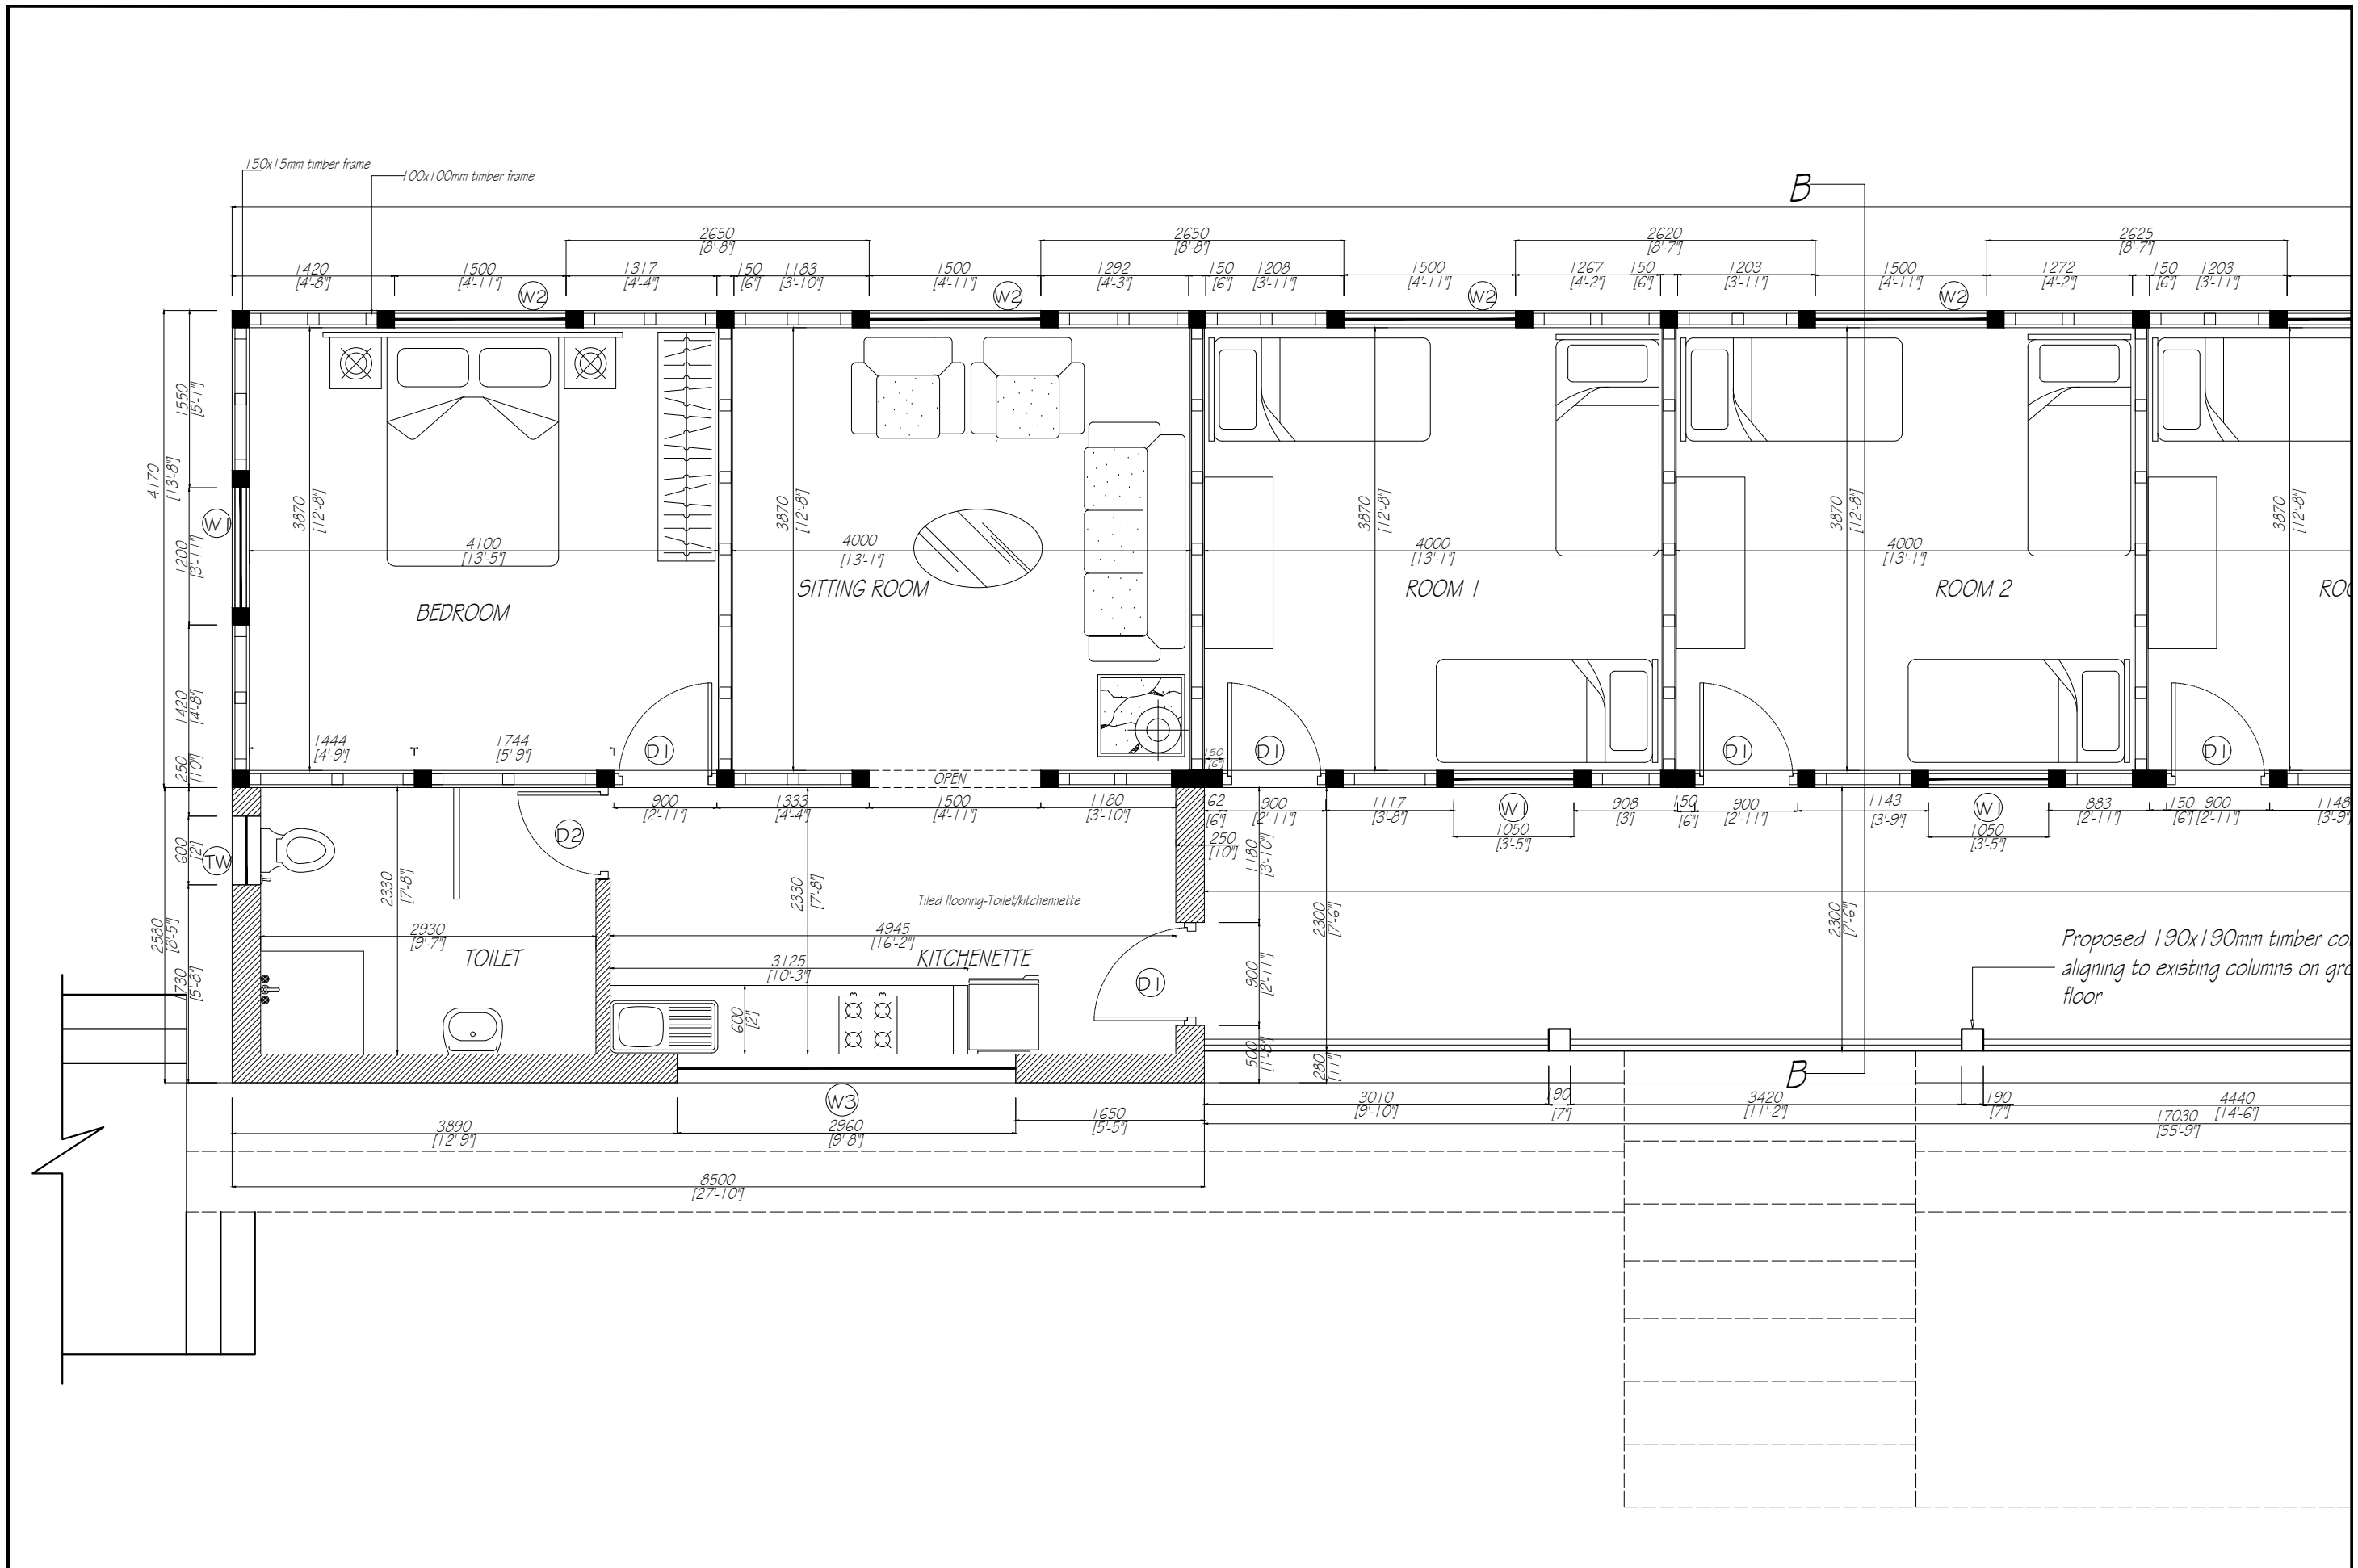


DRAWING TITLE: Proposed One Floor, Toilet and Kitchenette Extension/addition		CLIENT/OWNER		LOCATION:	SHEET NO.	DRAWING NO.	REVISION		NOTES - ALL DIMENSIONS ARE IN MILLIMETERS UNLESS SPECIFIED OTHERWISE - ALL RELATIVE LEVELS ARE IN METERS UNLESS SPECIFIED OTHERWISE - ALL DIMENSIONS MEASURE UNFINISHED SURFACES UNLESS SPECIFIED OTHERWISE - ALL DIMENSIONS ARE TO BE READ AND NOT SCALED OFF - ANY DISCREPANCY IN DRAWING IS TO BE BROUGHT TO THE IMMEDIATE NOTICE OF THE CONSULTANTS SUPERVISION TEAM - MINOR ADJUSTMENTS NEED TO BE CARRIED OUT ON SITE TO MATCH WITH EXISTING BUILDING
SHEET TITLE: AS STATED		ANIM-DRATSHANG		Hongtsho, Thimphu	6		1.		
ARCHITECT	Rubhina Chhetri BA-217(P)	CHECKED BY	PLOT NUMBER	SCALE			2.		
			THARM NUMBER 303	NTS			3.		
							4.		

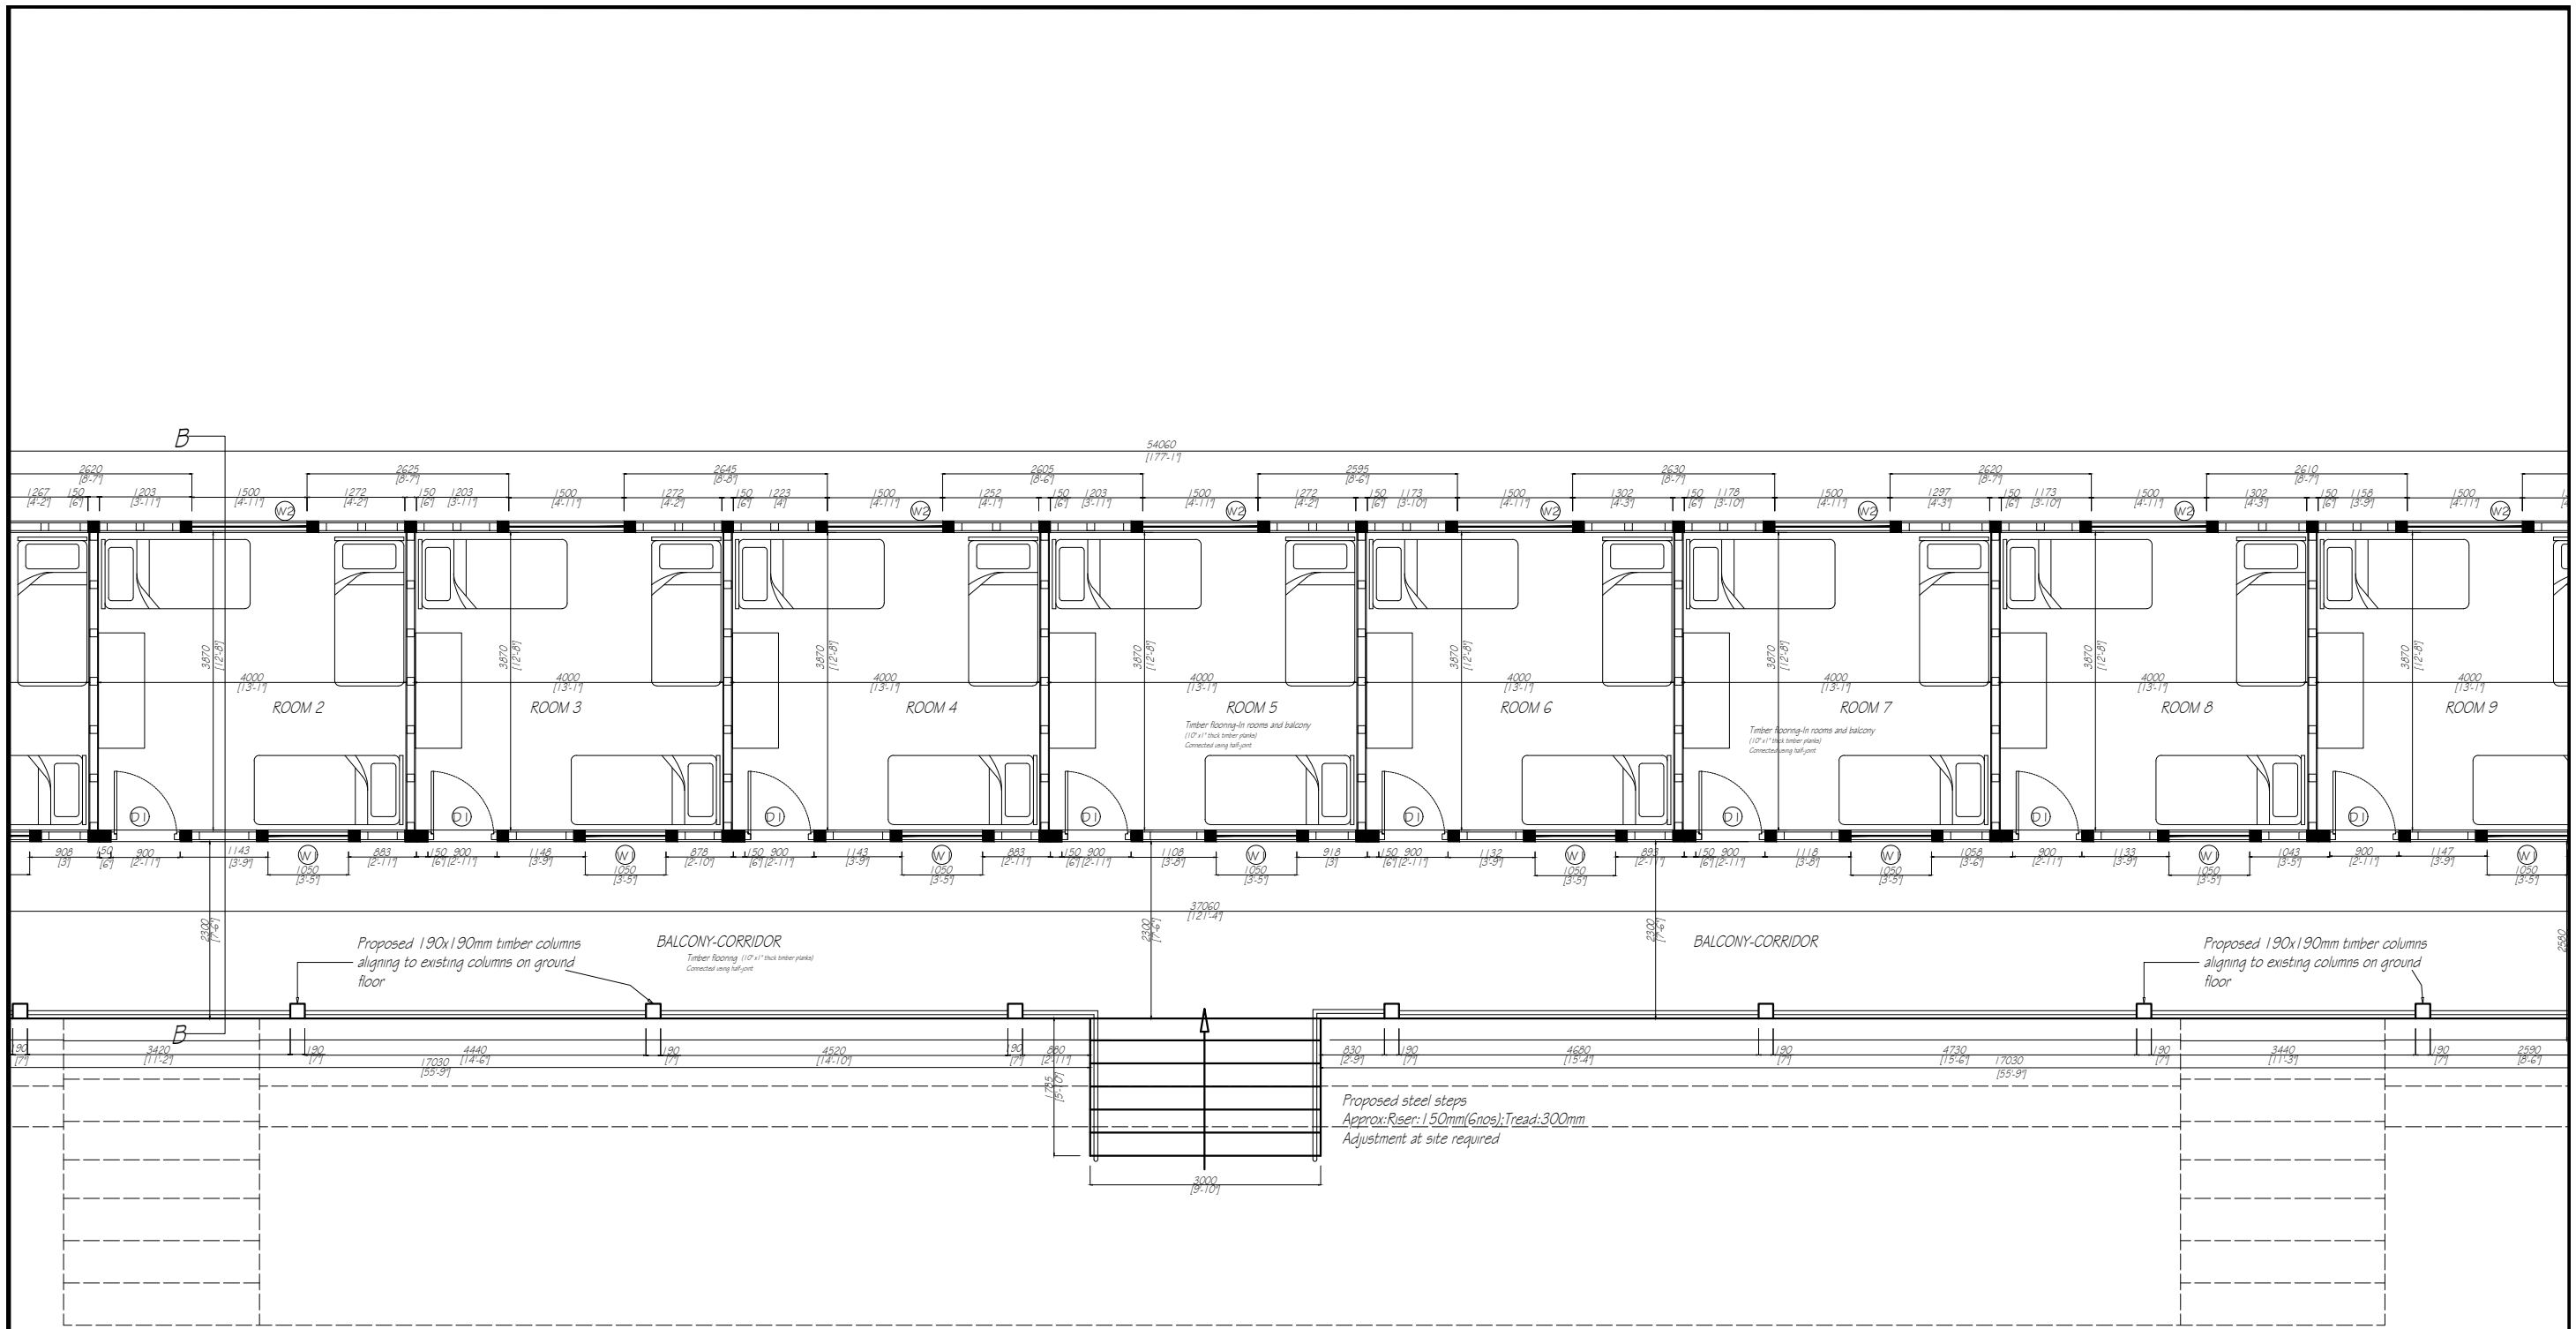


FRONT(FACING TOWARDS CHORTENS/LHAKHANGS)

FLOOR(FIRST FLOOR PLAN)-GIRLS HOSTEL


DRAWING TITLE:Proposed One Floor,Toilet and Kitchenette Extension/addition		CLIENT/OWNER		LOCATION:	SHEET NO.	DRAWING NO.	REVISION		NOTES -ALL DIMENSIONS ARE IN MILLIMETERS UNLESS SPECIFIED OTHERWISE -ALL RELATIVE LEVELS ARE IN METERS UNLESS SPECIFIED OTHERWISE -ALL DIMENSIONS MEASURE UNFINISHED SURFACES UNLESS SPECIFIED OTHERWISE -ALL DIMENSIONS ARE TO BE READ AND NOT SCALED OFF - ANY DISCREPANCY IN DRAWING IS TO BE BROUGHT TO THE IMMEDIATE NOTICE OF THE CONSULTANTS/SUPERVISION TEAM - MINOR ADJUSTMENTS NEED TO BE CARRIED OUT ON SITE TO MATCH WITH EXISTING BUILDING
SHEET TITLE:AS STATED		ANIM-DRATSHANG		Hongtsho,Thimphu	7		1.		
ARCHITECT	Rubhina Chhetri BA-217(P)	CHECKED BY	PLOT NUMBER	SCALE			2.		
			THARM NUMBER 303	NTS		3.			
							4.		

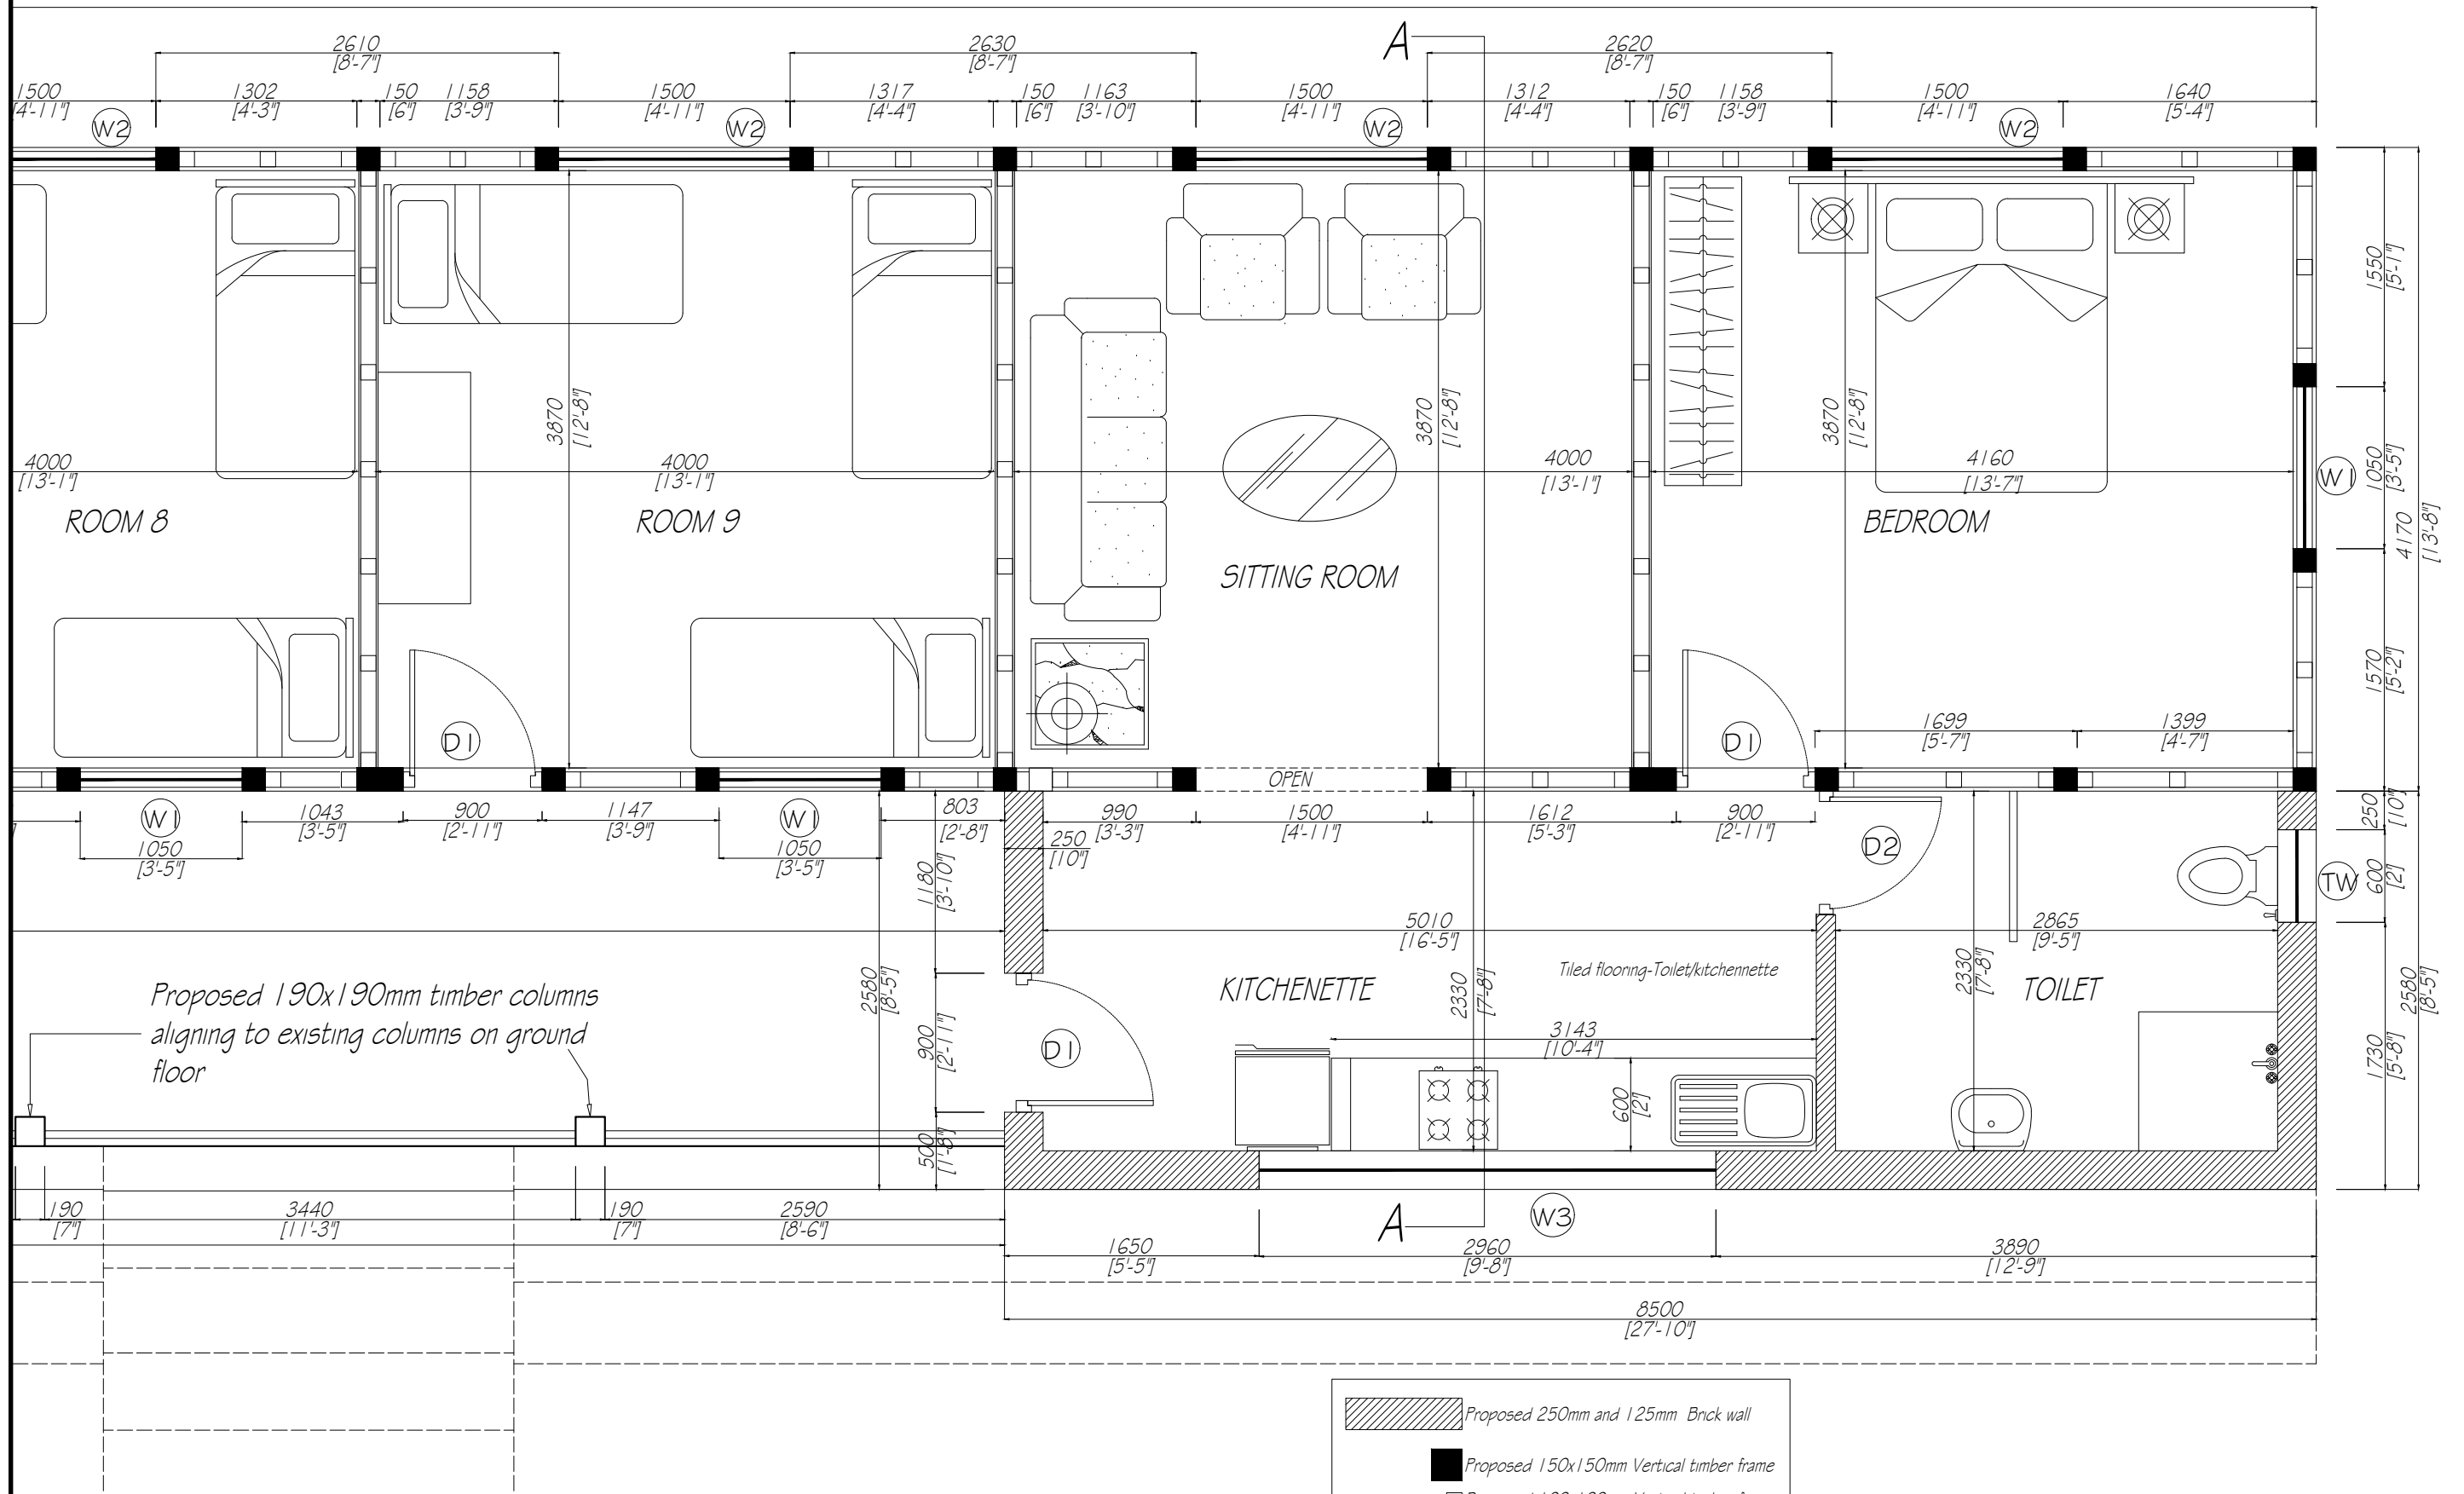

DRAWING TITLE: Proposed One Floor, Toilet and Kitchenette Extension/addition		CLIENT/OWNER		LOCATION:	SHEET NO.	DRAWING NO.	REVISION		NOTES - ALL DIMENSIONS ARE IN MILLIMETERS UNLESS SPECIFIED OTHERWISE - ALL RELATIVE LEVELS ARE IN METERS UNLESS SPECIFIED OTHERWISE - ALL DIMENSIONS MEASURE UNFINISHED SURFACES UNLESS SPECIFIED OTHERWISE - ALL DIMENSIONS ARE TO BE READ AND NOT SCALED OFF - ANY DISCREPANCY IN DRAWING IS TO BE BROUGHT TO THE IMMEDIATE NOTICE OF THE CONSULTANTS SUPERVISION TEAM - MINOR ADJUSTMENTS NEED TO BE CARRIED OUT ON SITE TO MATCH WITH EXISTING BUILDING
SHEET TITLE: AS STATED		ANIM-DRATSHANG		Hongtsho, Thimphu	8		1.		
ARCHITECT	Rubhina Chhetri BA-217(P)	CHECKED BY	PLOT NUMBER	SCALE			2.		
			THARM NUMBER 303	NTS		3.			
							4.		

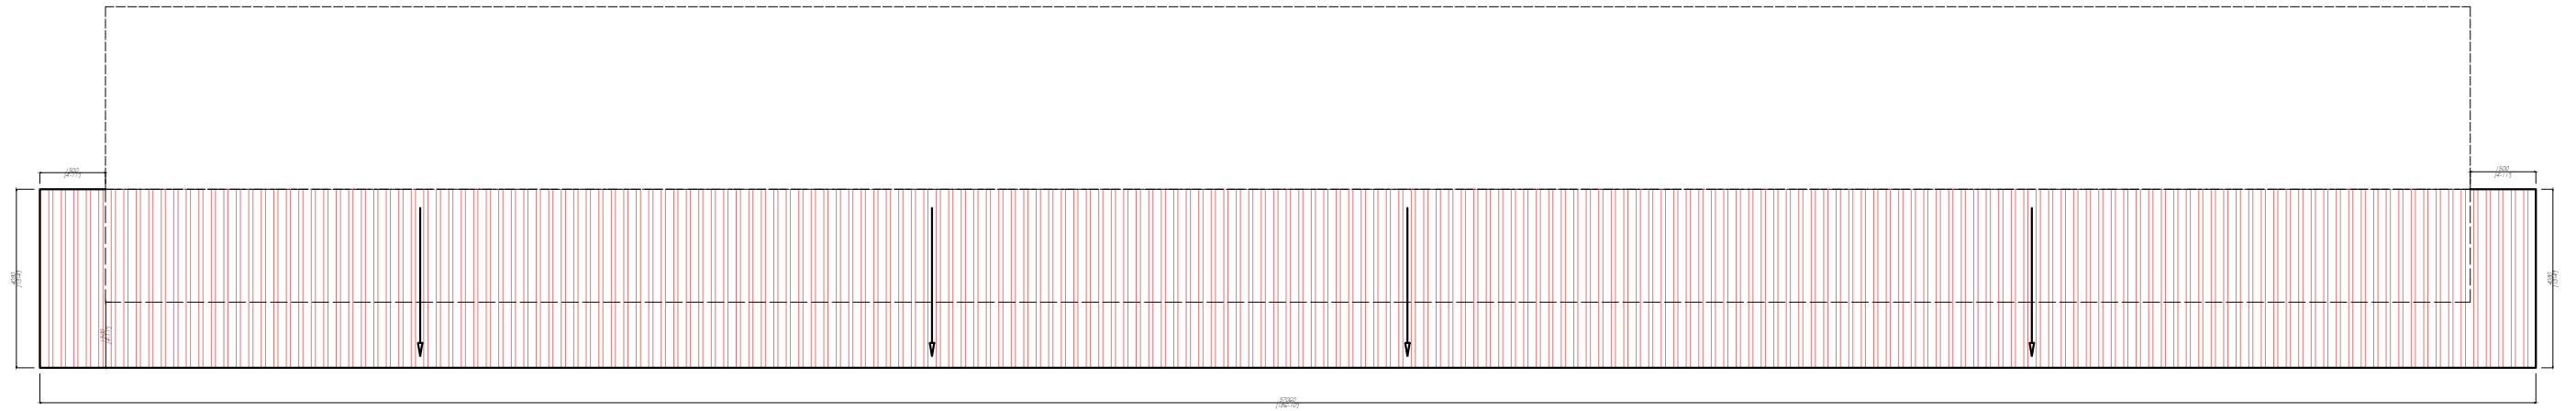


PROPOSED EXTENSION -ROOF PLAN I
 SLOPE: 1 0°, OVERHANG= 1 500MM

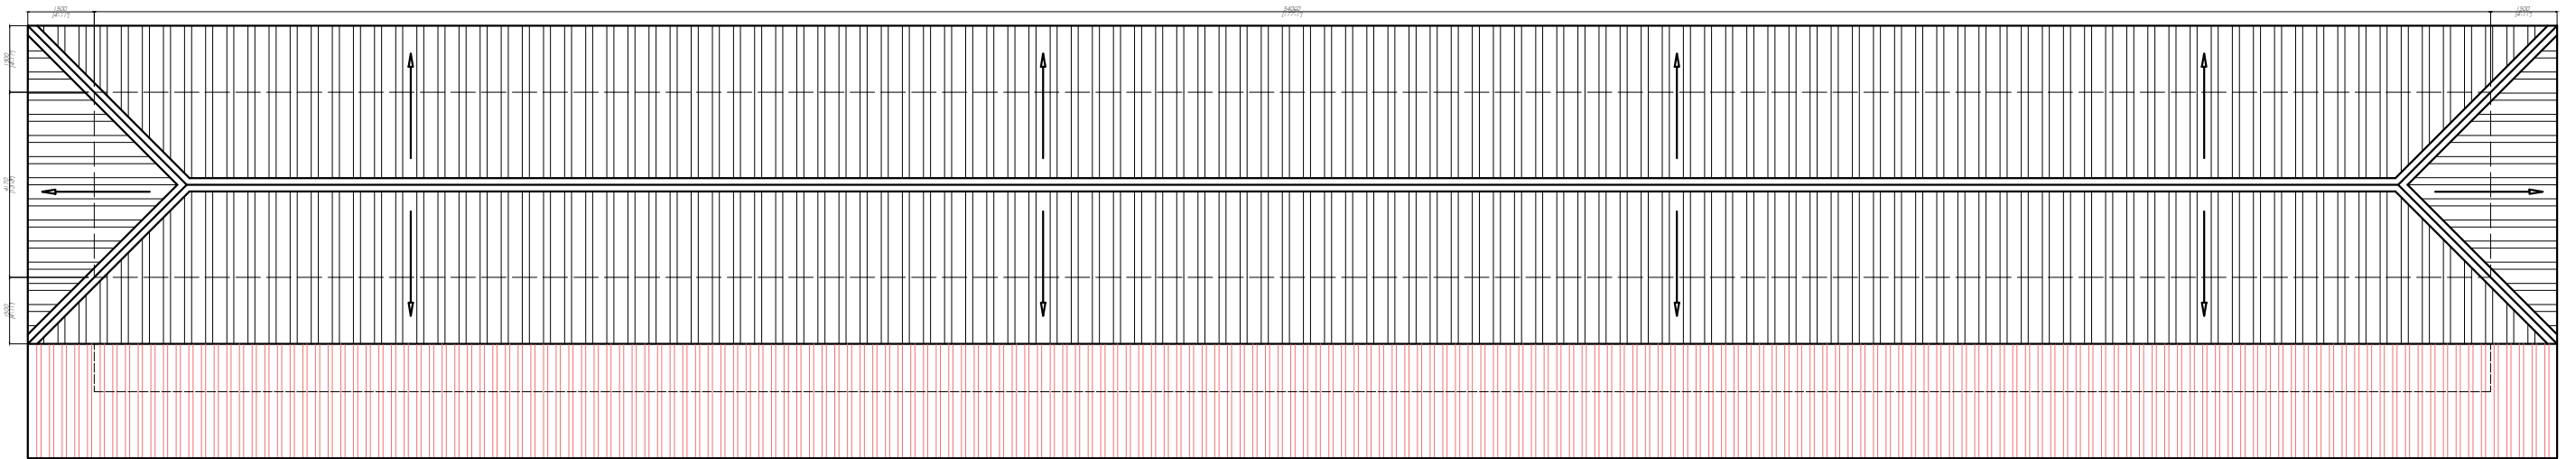


PROPOSED EXTENSION -MAIN ROOF PLAN
 SLOPE: 1 1°, OVERHANG= 1 500MM

DRAWING TITLE: Proposed One Floor, Toilet and Kitchenette Extension/addition		CLIENT/OWNER		LOCATION:	SHEET NO.	DRAWING NO.	REVISION		NOTES -ALL DIMENSIONS ARE IN MILLIMETERS UNLESS SPECIFIED OTHERWISE -ALL RELATIVE LEVELS ARE IN METERS UNLESS SPECIFIED OTHERWISE -ALL DIMENSIONS MEASURE UNFINISHED SURFACES UNLESS SPECIFIED OTHERWISE -ALL DIMENSIONS ARE TO BE READ AND NOT SCALED OFF - ANY DISCREPANCY IN DRAWING IS TO BE BROUGHT TO THE IMMEDIATE NOTICE OF THE CONSULTANTS SUPERVISION TEAM - MINOR ADJUSTMENTS NEED TO BE CARRIED OUT ON SITE TO MATCH WITH EXISTING BUILDING
SHEET TITLE: AS STATED		ANIM-DRATSHANG		Hongtsho, Thimphu	9		1.		
ARCHITECT	Rubhina Chhetri BA-217(P)	CHECKED BY	PLOT NUMBER	SCALE			2.		
			THARM NUMBER 303	NTS			3.		
							4.		

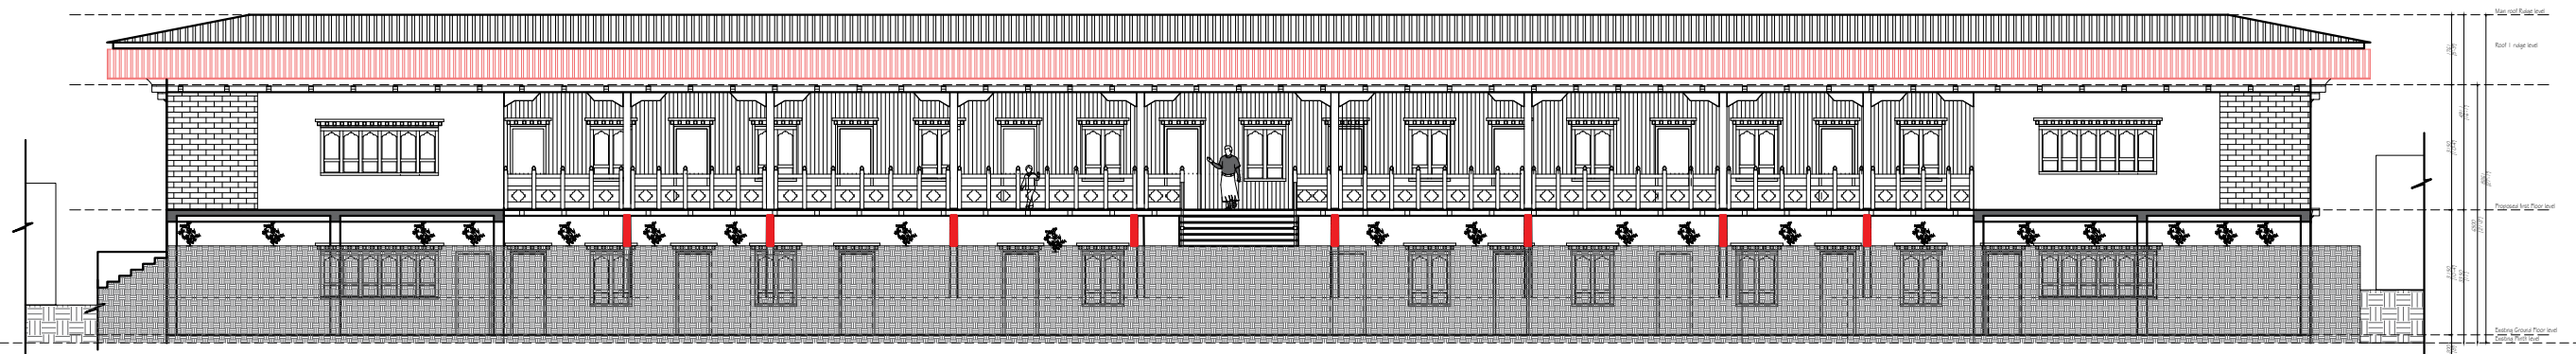


FRONT ELEVATION(TOWARDS CHORTENS/LHAKHANG)

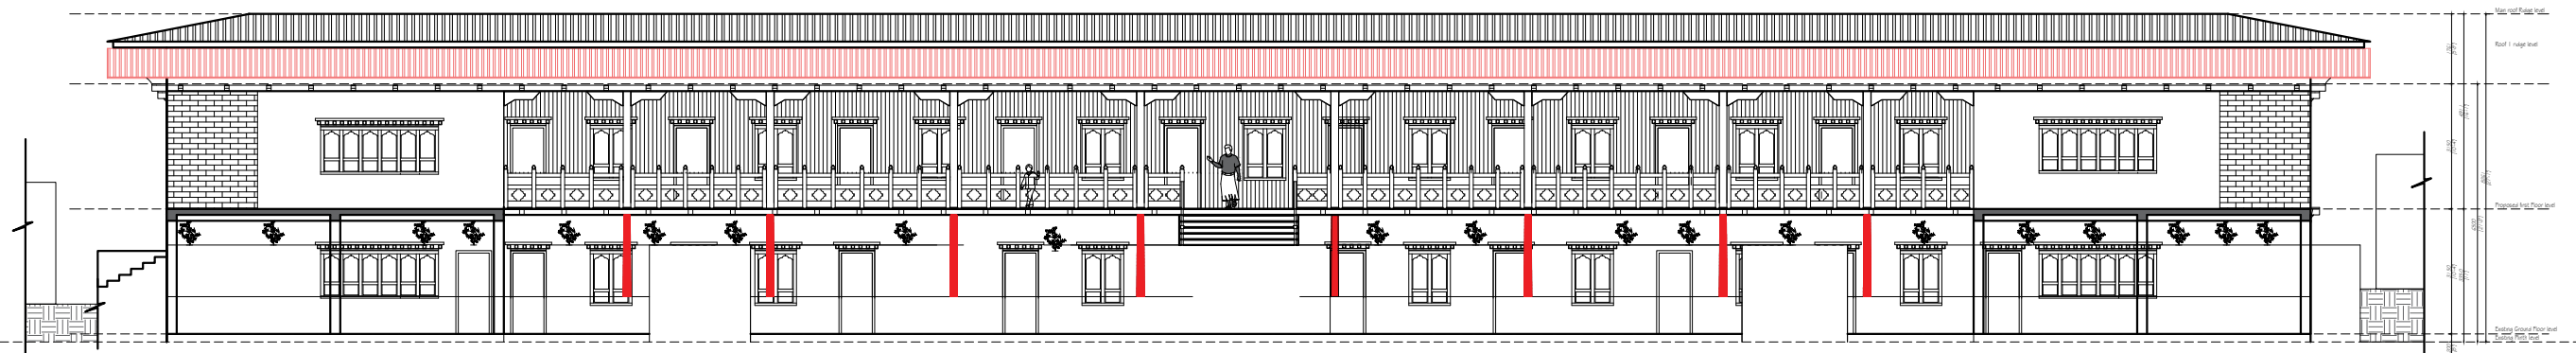


FRONT ELEVATION(TOWARDS CHORTENS/LHAKHANG)

DRAWING TITLE: Proposed One Floor, Toilet and Kitchenette Extension/addition		CLIENT/OWNER		LOCATION:	SHEET NO.	DRAWING NO.	REVISION		NOTES - ALL DIMENSIONS ARE IN MILLIMETERS UNLESS SPECIFIED OTHERWISE - ALL RELATIVE LEVELS ARE IN METERS UNLESS SPECIFIED OTHERWISE - ALL DIMENSIONS MEASURE UNFINISHED SURFACES UNLESS SPECIFIED OTHERWISE - ALL DIMENSIONS ARE TO BE READ AND NOT SCALED OFF - ANY DISCREPANCY IN DRAWING IS TO BE BROUGHT TO THE IMMEDIATE NOTICE OF THE CONSULTANTS SUPERVISION TEAM - MINOR ADJUSTMENTS NEED TO BE CARRIED OUT ON SITE TO MATCH WITH EXISTING BUILDING
SHEET TITLE: AS STATED		ANIM-DRATSHANG		Hongtsho, Thimphu	10		1.		
ARCHITECT	Rubhina Chhetri BA-217(P)	CHECKED BY	PLOT NUMBER		SCALE		2.		
			THARM NUMBER	303	NTS		3.		
							4.		

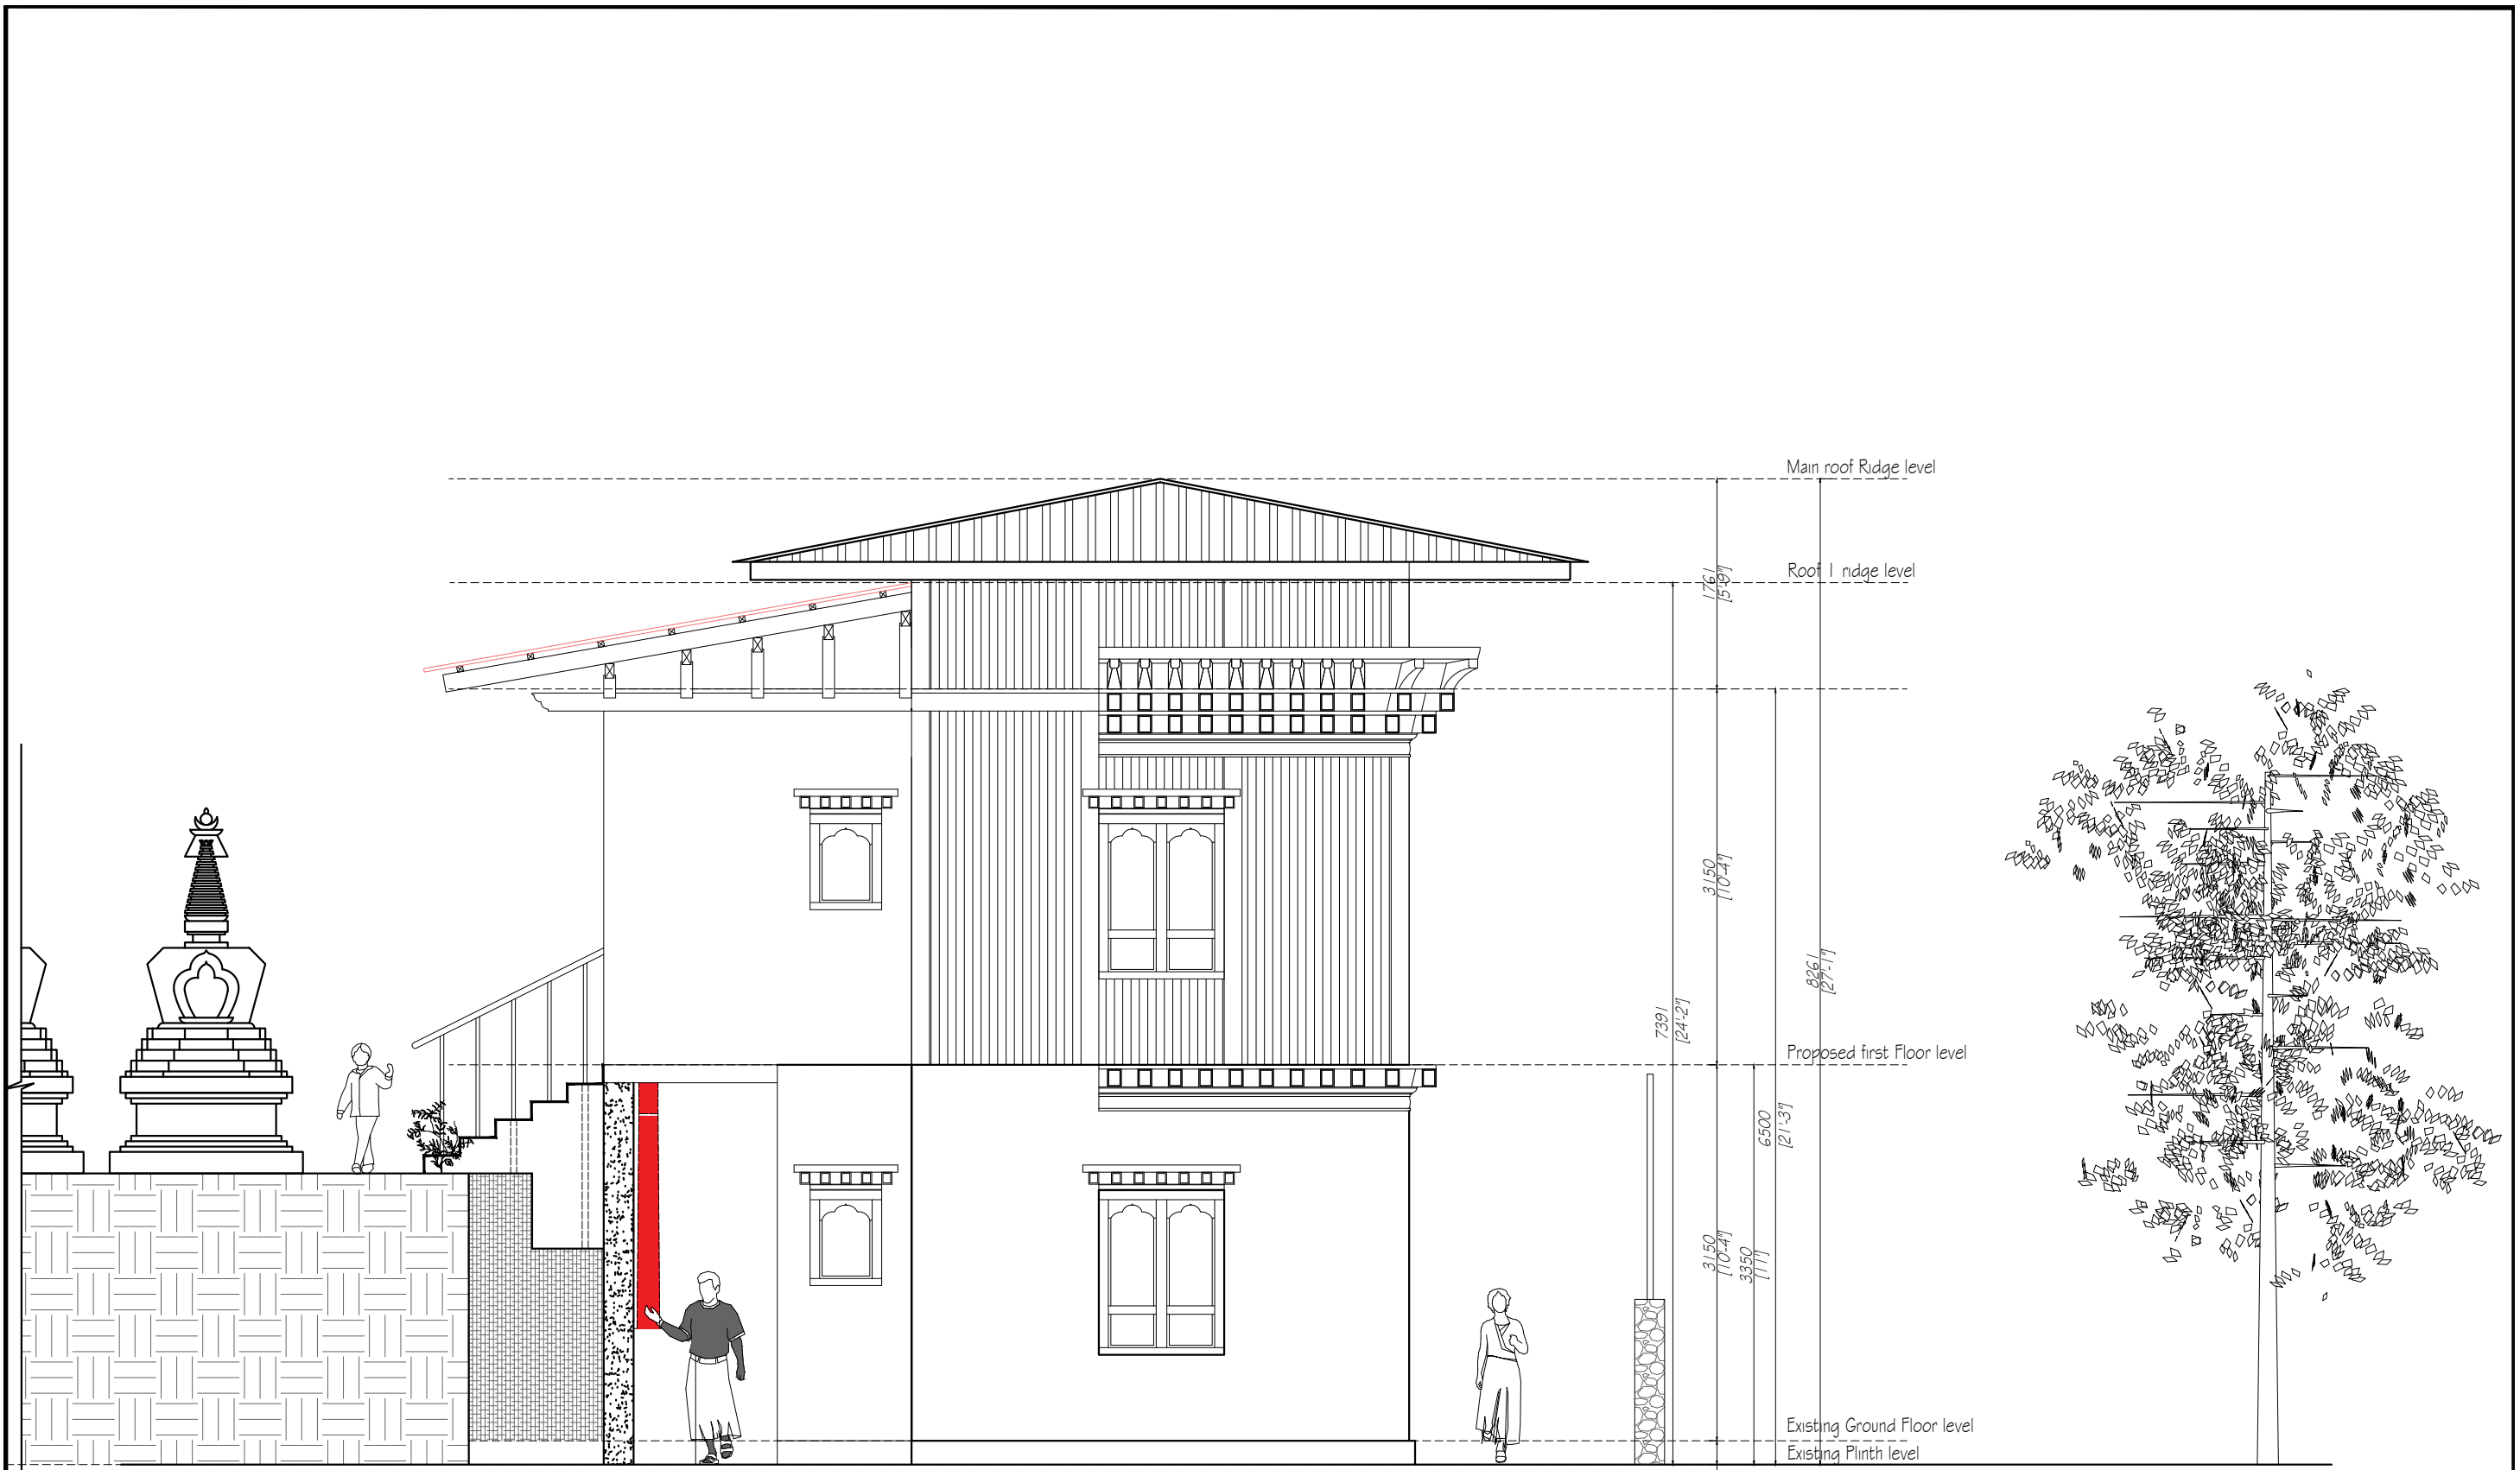


RIGHT SIDE ELEVATION

DRAWING TITLE: Proposed One Floor, Toilet and Kitchenette Extension/addition		CLIENT/OWNER		LOCATION:	SHEET NO.	DRAWING NO.	REVISION		NOTES - ALL DIMENSIONS ARE IN MILLIMETERS UNLESS SPECIFIED OTHERWISE - ALL RELATIVE LEVELS ARE IN METERS UNLESS SPECIFIED OTHERWISE - ALL DIMENSIONS MEASURE UNFINISHED SURFACES UNLESS SPECIFIED OTHERWISE - ALL DIMENSIONS ARE TO BE READ AND NOT SCALED OFF - ANY DISCREPANCY IN DRAWING IS TO BE BROUGHT TO THE IMMEDIATE NOTICE OF THE CONSULTANTS SUPERVISION TEAM - MINOR ADJUSTMENTS NEED TO BE CARRIED OUT ON SITE TO MATCH WITH EXISTING BUILDING
SHEET TITLE: AS STATED		ANIM-DRATSHANG		Hongtsho, Thimphu	11		1.		
ARCHITECT	Rubhina Chhetri BA-217(P)	CHECKED BY	PLOT NUMBER		SCALE		2.		
			THARM NUMBER	303	NTS		3.		
							4.		

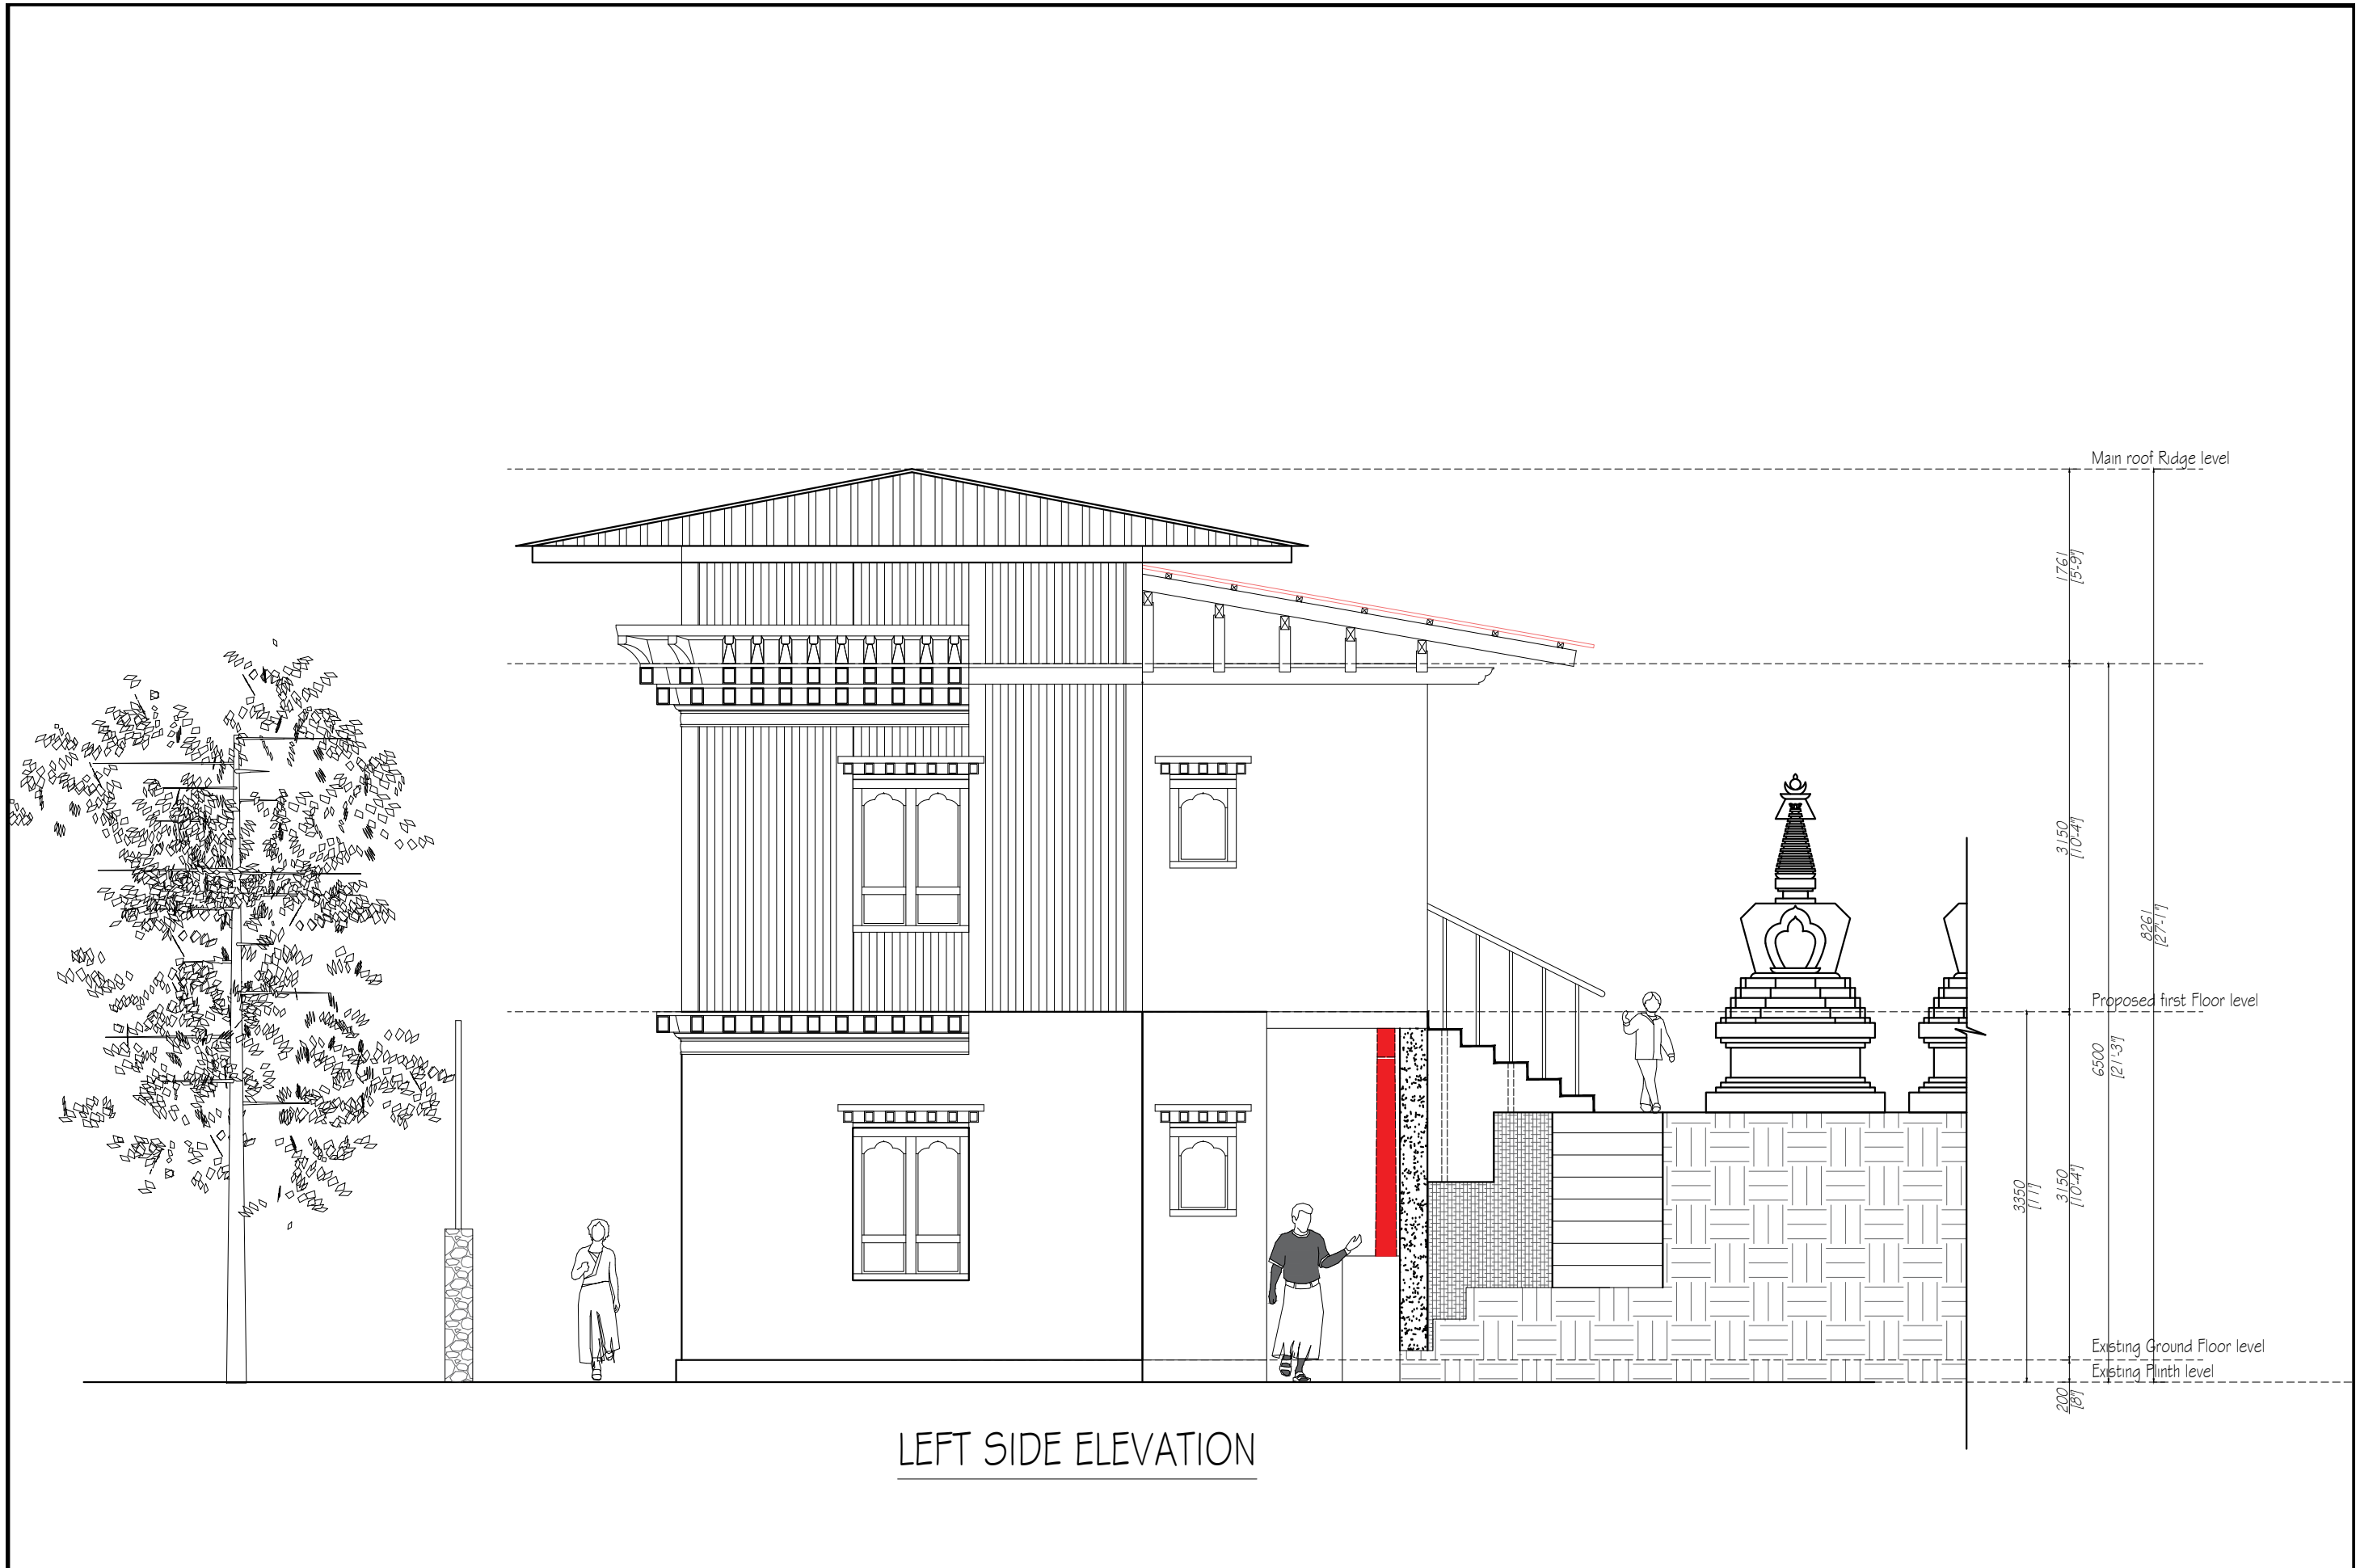


LEFT SIDE ELEVATION

DRAWING TITLE: Proposed One Floor, Toilet and Kitchenette Extension/addition		CLIENT/OWNER		LOCATION:	SHEET NO.	DRAWING NO.	REVISION	NOTES - ALL DIMENSIONS ARE IN MILLIMETERS UNLESS SPECIFIED OTHERWISE - ALL RELATIVE LEVELS ARE IN METERS UNLESS SPECIFIED OTHERWISE - ALL DIMENSIONS MEASURE UNFINISHED SURFACES UNLESS SPECIFIED OTHERWISE - ALL DIMENSIONS ARE TO BE READ AND NOT SCALED OFF - ANY DISCREPANCY IN DRAWING IS TO BE BROUGHT TO THE IMMEDIATE NOTICE OF THE CONSULTANTS SUPERVISION TEAM - MINOR ADJUSTMENTS NEED TO BE CARRIED OUT ON SITE TO MATCH WITH EXISTING BUILDING
SHEET TITLE: AS STATED		ANIM-DRATSHANG		Hongtsho, Thimphu	12		1.	
ARCHITECT	Rubhina Chhetri BA-217(P)	CHECKED BY	PLOT NUMBER	SCALE			2.	
			THARM NUMBER 303	NTS			3.	
							4.	

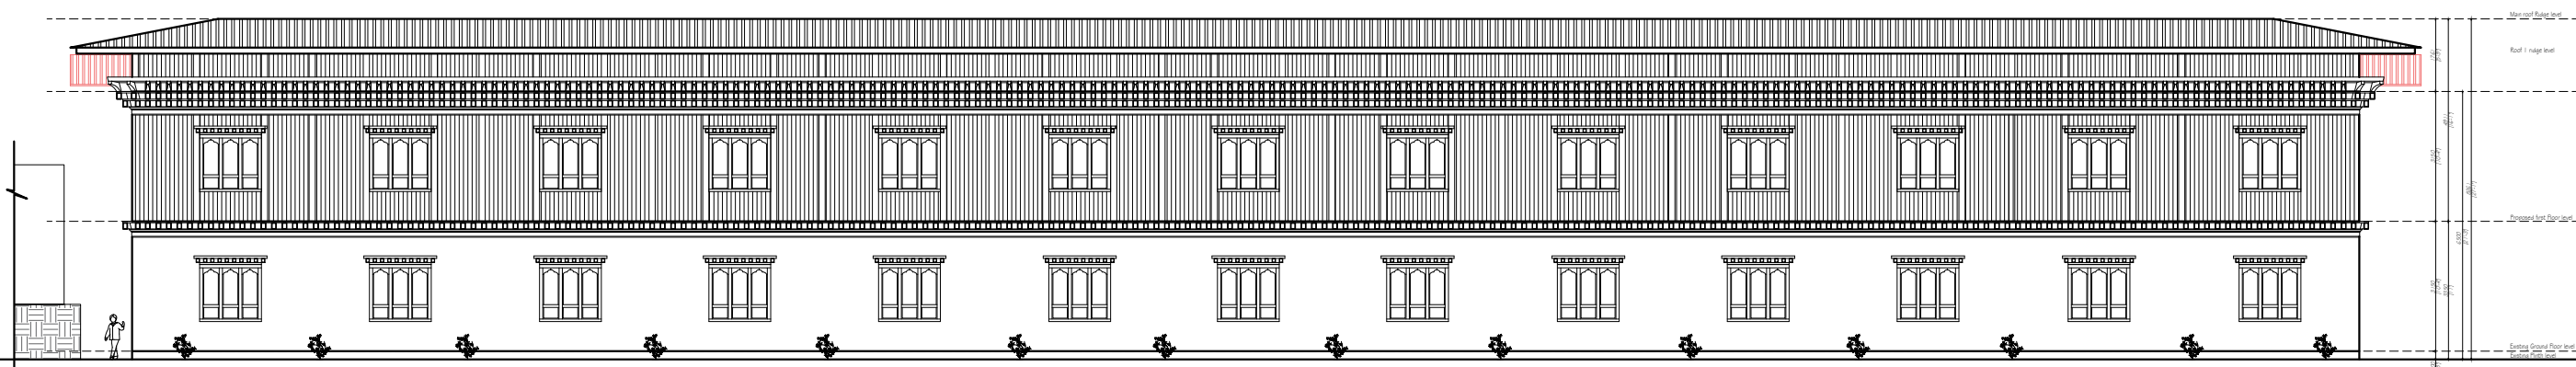


BACK ELEVATION(TOWARDS THE MAIN ROAD BELOW)

DRAWING TITLE:Proposed One Floor,Toilet and Kitchenette Extension/addition		CLIENT/OWNER		LOCATION:	SHEET NO.	DRAWING NO.	REVISION		NOTES -ALL DIMENSIONS ARE IN MILLIMETERS UNLESS SPECIFIED OTHERWISE -ALL RELATIVE LEVELS ARE IN METERS UNLESS SPECIFIED OTHERWISE -ALL DIMENSIONS MEASURE UNFINISHED SURFACES UNLESS SPECIFIED OTHERWISE -ALL DIMENSIONS ARE TO BE READ AND NOT SCALED OFF - ANY DISCREPANCY IN DRAWING IS TO BE BROUGHT TO THE IMMEDIATE NOTICE OF THE CONSULTANTS SUPERVISION TEAM - MINOR ADJUSTMENTS NEED TO BE CARRIED OUT ON SITE TO MATCH WITH EXISTING BUILDING
SHEET TITLE:AS STATED		ANIM-DRATSHANG		Hongtsho,Thimphu	13		1.		
ARCHITECT	Rubhina Chhetri BA-217(P)	CHECKED BY	PLOT NUMBER		SCALE		2.		
			THARM NUMBER		NTS		3.		
			303			4.			

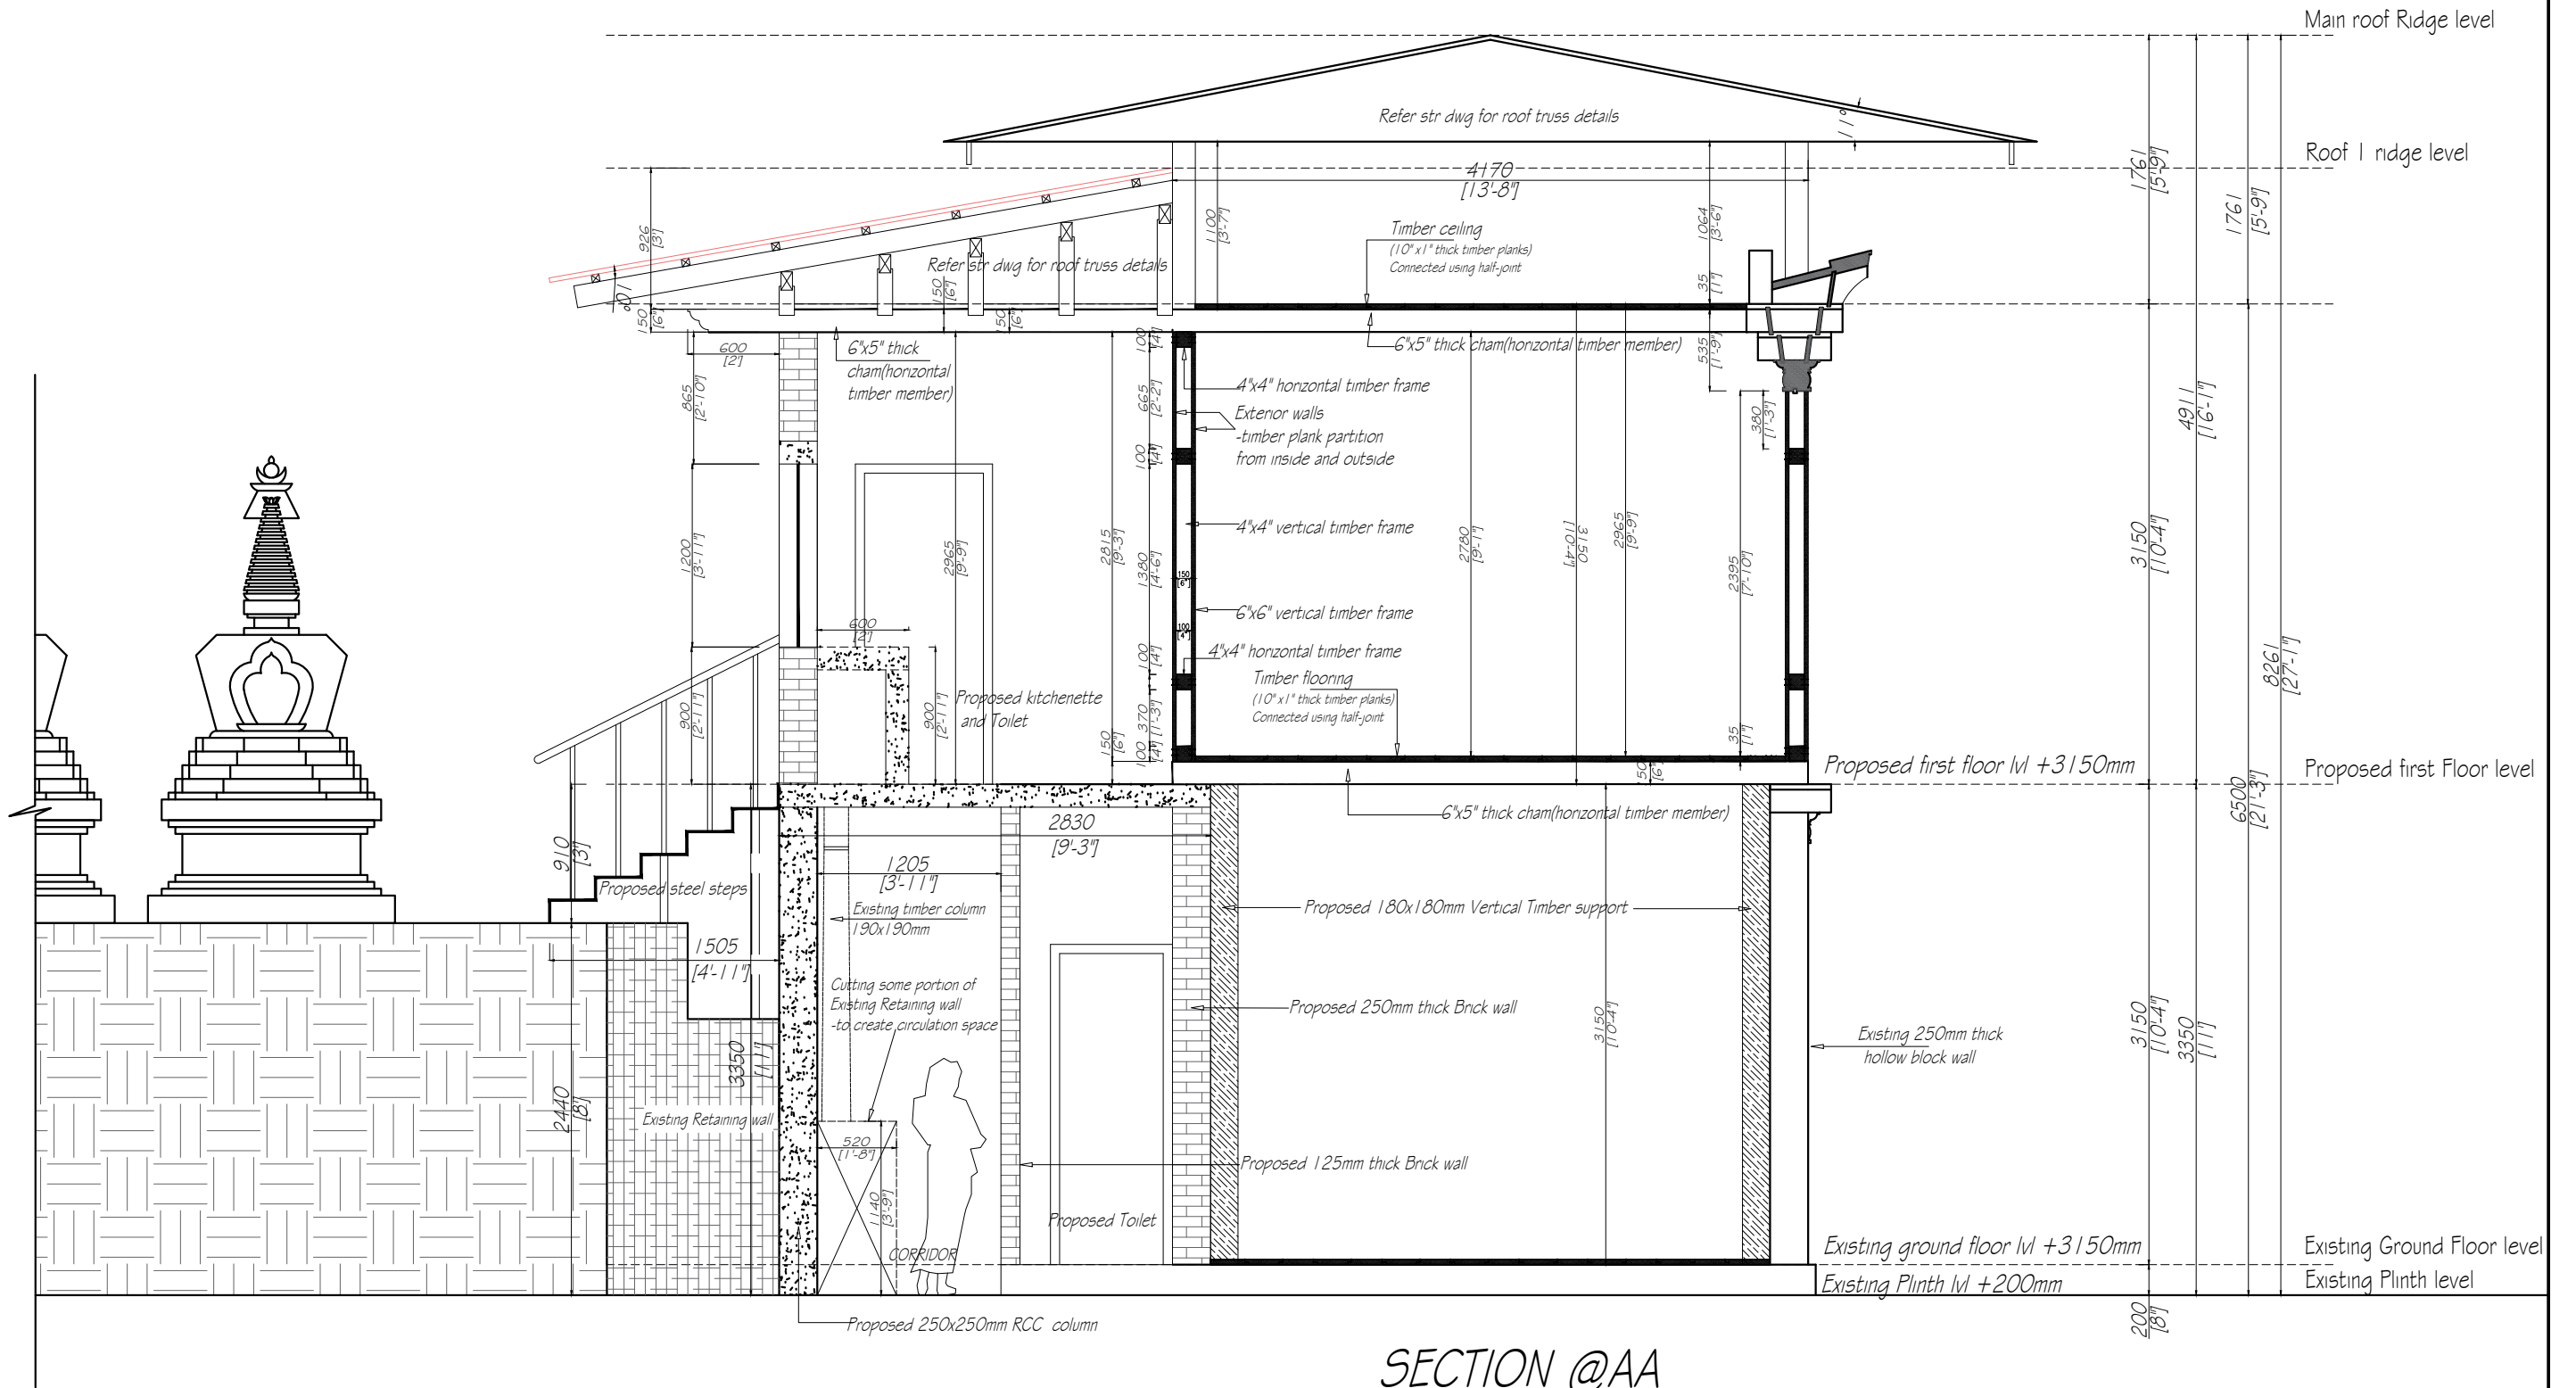


SECTION @AA


DRAWING TITLE: Proposed One Floor, Toilet and Kitchenette Extension/addition		CLIENT/OWNER		LOCATION:	SHEET NO.	DRAWING NO.	REVISION		NOTES - ALL DIMENSIONS ARE IN MILLIMETERS UNLESS SPECIFIED OTHERWISE - ALL RELATIVE LEVELS ARE IN METERS UNLESS SPECIFIED OTHERWISE - ALL DIMENSIONS MEASURE UNFINISHED SURFACES UNLESS SPECIFIED OTHERWISE - ALL DIMENSIONS ARE TO BE READ AND NOT SCALED OFF - ANY DISCREPANCY IN DRAWING IS TO BE BROUGHT TO THE IMMEDIATE NOTICE OF THE CONSULTANTS SUPERVISION TEAM - MINOR ADJUSTMENTS NEED TO BE CARRIED OUT ON SITE TO MATCH WITH EXISTING BUILDING
SHEET TITLE: AS STATED		ANIM-DRATSHANG		Hongtsho, Thimphu	14		1.		
ARCHITECT	Rubhina Chhetri BA-217(P)	CHECKED BY	PLOT NUMBER	THARM NUMBER	SCALE		2.		
					303	NTS		3.	
							4.		

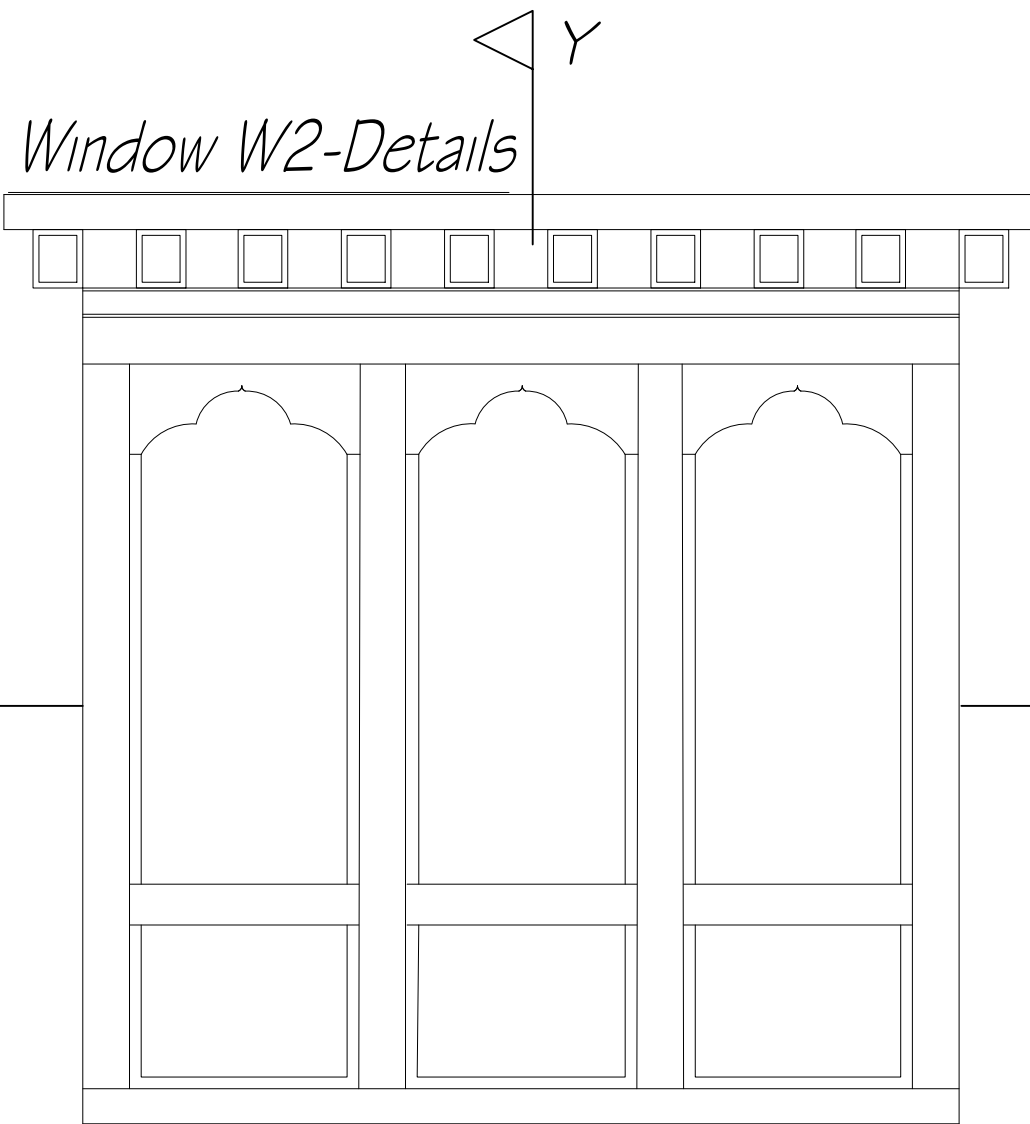

Window W2-Details

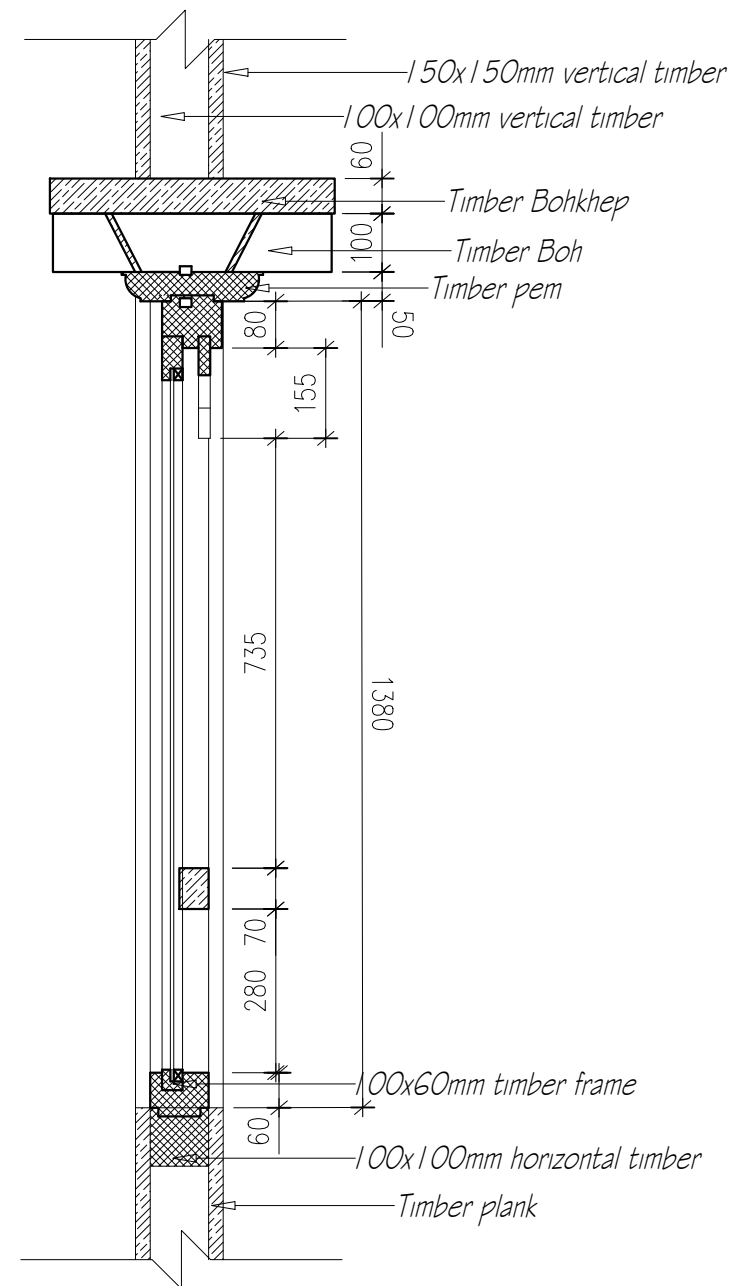

SECTION

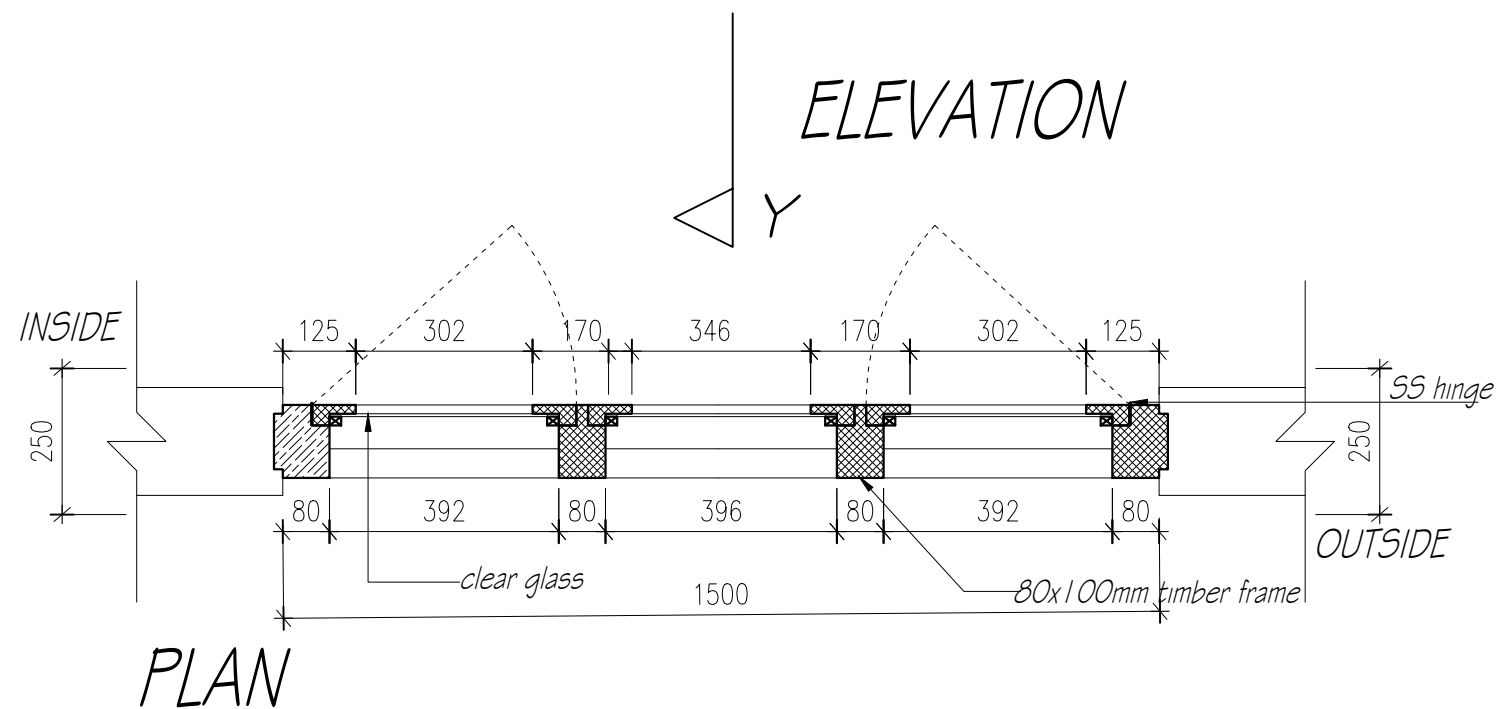


PLAN


ELEVATION

DRAWING TITLE: Proposed One Floor, Toilet and Kitchenette Extension/addition		CLIENT/OWNER		LOCATION:	SHEET NO.	DRAWING NO.	REVISION		NOTES - ALL DIMENSIONS ARE IN MILLIMETERS UNLESS SPECIFIED OTHERWISE - ALL RELATIVE LEVELS ARE IN METERS UNLESS SPECIFIED OTHERWISE - ALL DIMENSIONS MEASURE UNFINISHED SURFACES UNLESS SPECIFIED OTHERWISE - ALL DIMENSIONS ARE TO BE READ AND NOT SCALED OFF - ANY DISCREPANCY IN DRAWING IS TO BE BROUGHT TO THE IMMEDIATE NOTICE OF THE CONSULTANTS SUPERVISION TEAM - MINOR ADJUSTMENTS NEED TO BE CARRIED OUT ON SITE TO MATCH WITH EXISTING BUILDING
SHEET TITLE: AS STATED		ANIM-DRATSHANG		Hongtsho, Thimphu	17		1.		
ARCHITECT	Rubhina Chhetri BA-217(P)	CHECKED BY	PLOT NUMBER		SCALE		2.		
			THARM NUMBER	303	NTS		3.		
							4.		


Window W3-Details

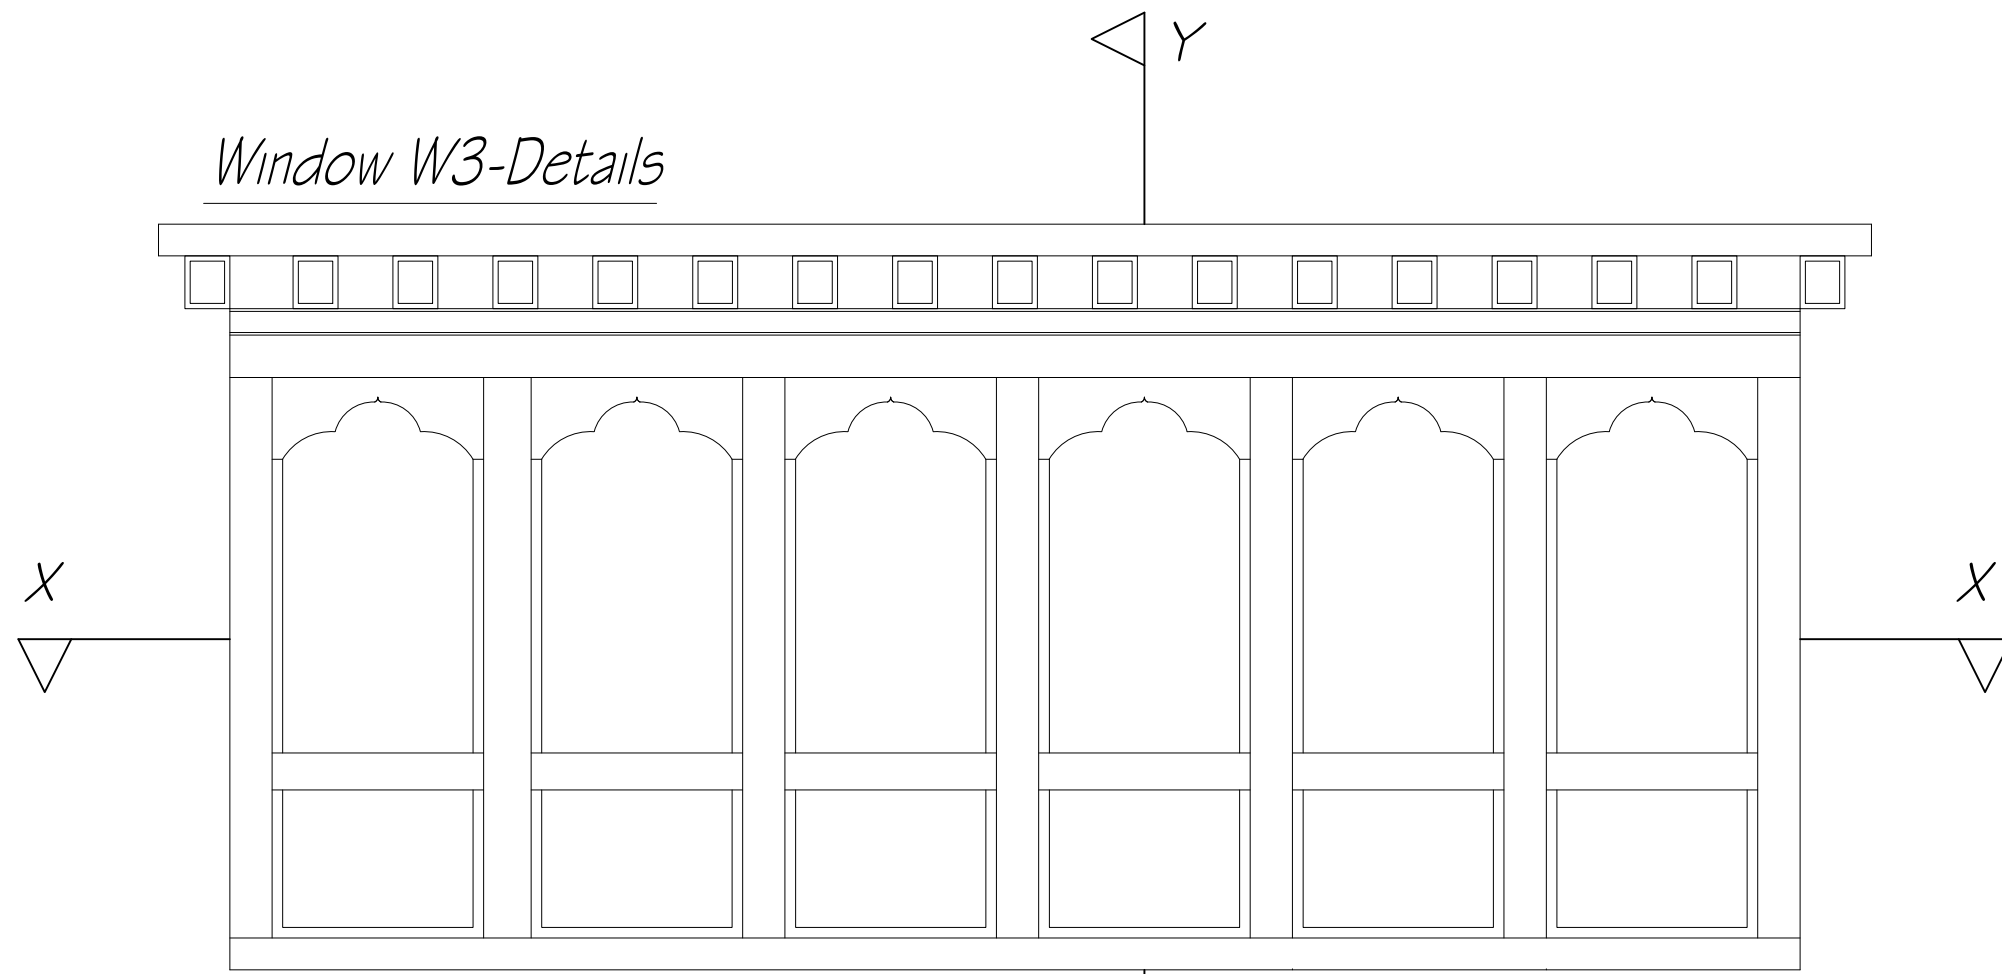

ELEVATION



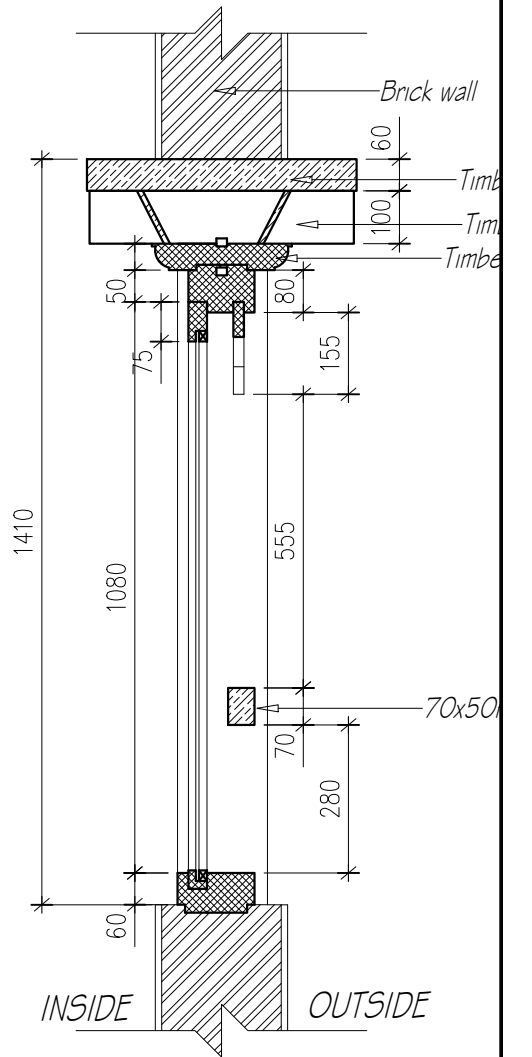


SECTION





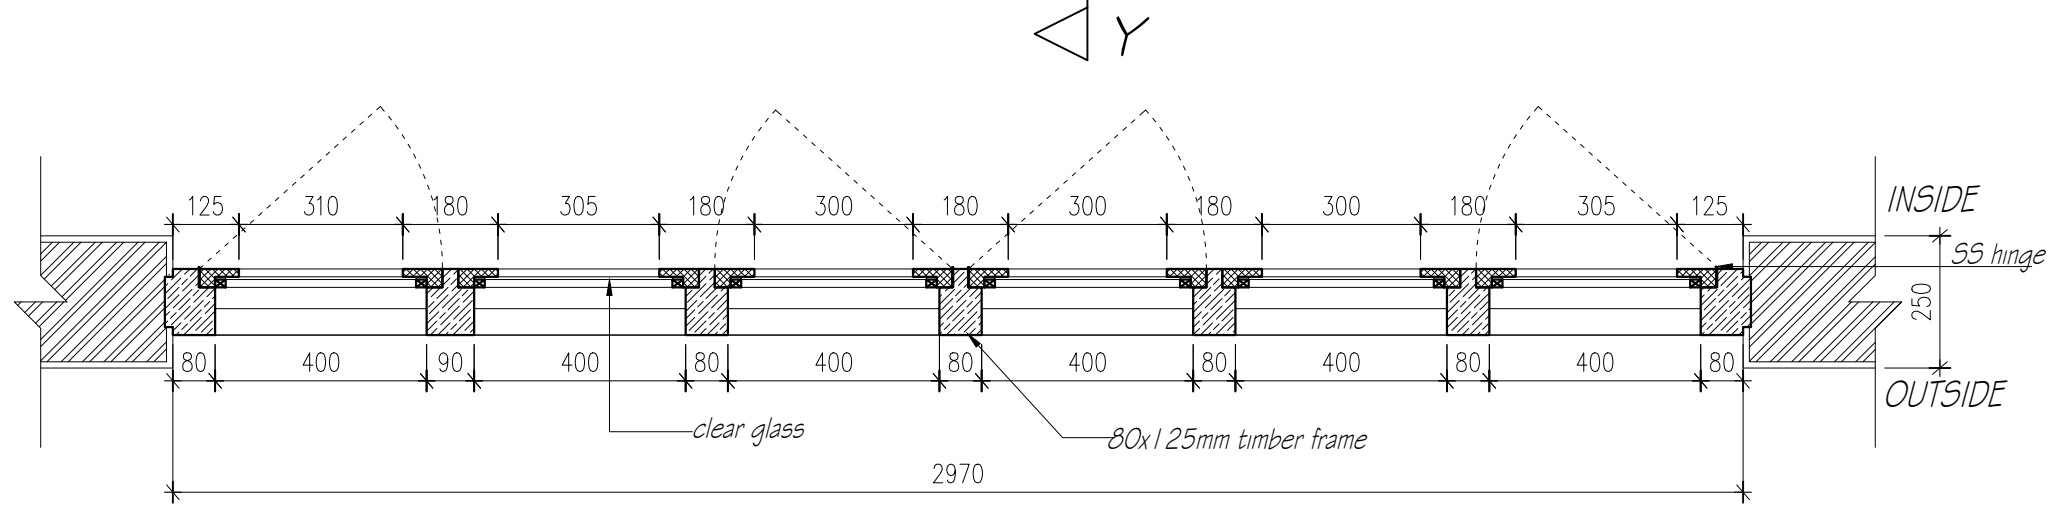


PLAN


DRAWING TITLE: Proposed One Floor, Toilet and Kitchenette Extension/addition		CLIENT/OWNER		LOCATION:	SHEET NO.	DRAWING NO.	REVISION		NOTES - ALL DIMENSIONS ARE IN MILLIMETERS UNLESS SPECIFIED OTHERWISE - ALL RELATIVE LEVELS ARE IN METERS UNLESS SPECIFIED OTHERWISE - ALL DIMENSIONS MEASURE UNFINISHED SURFACES UNLESS SPECIFIED OTHERWISE - ALL DIMENSIONS ARE TO BE READ AND NOT SCALED OFF - ANY DISCREPANCY IN DRAWING IS TO BE BROUGHT TO THE IMMEDIATE NOTICE OF THE CONSULTANTS SUPERVISION TEAM - MINOR ADJUSTMENTS NEED TO BE CARRIED OUT ON SITE TO MATCH WITH EXISTING BUILDING
SHEET TITLE: AS STATED		ANIM-DRATSHANG		Hongtsho, Thimphu	18		1.		
ARCHITECT	Rubhina Chhetri BA-217(P)	CHECKED BY	PLOT NUMBER		SCALE		2.		
			THARM NUMBER	303	NTS		3.		
							4.		

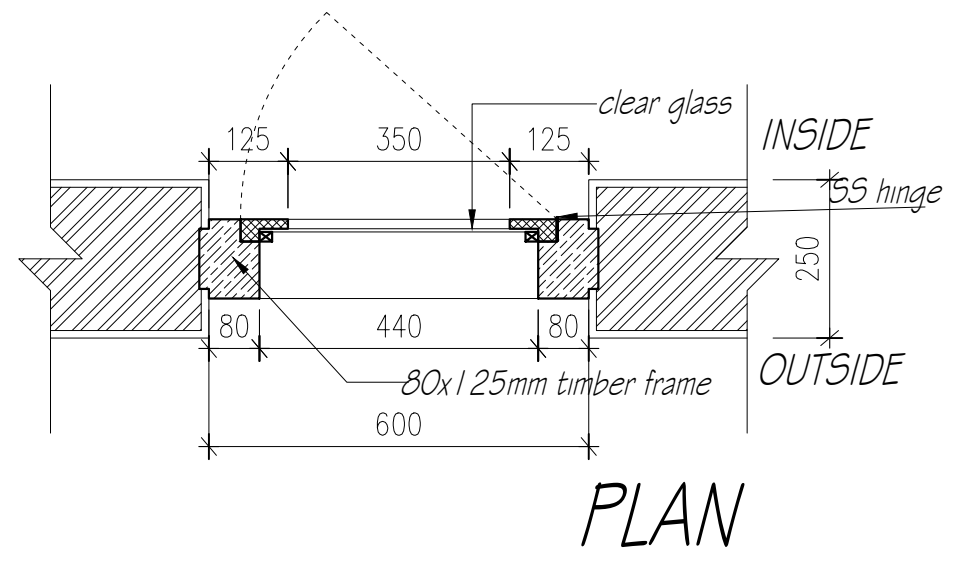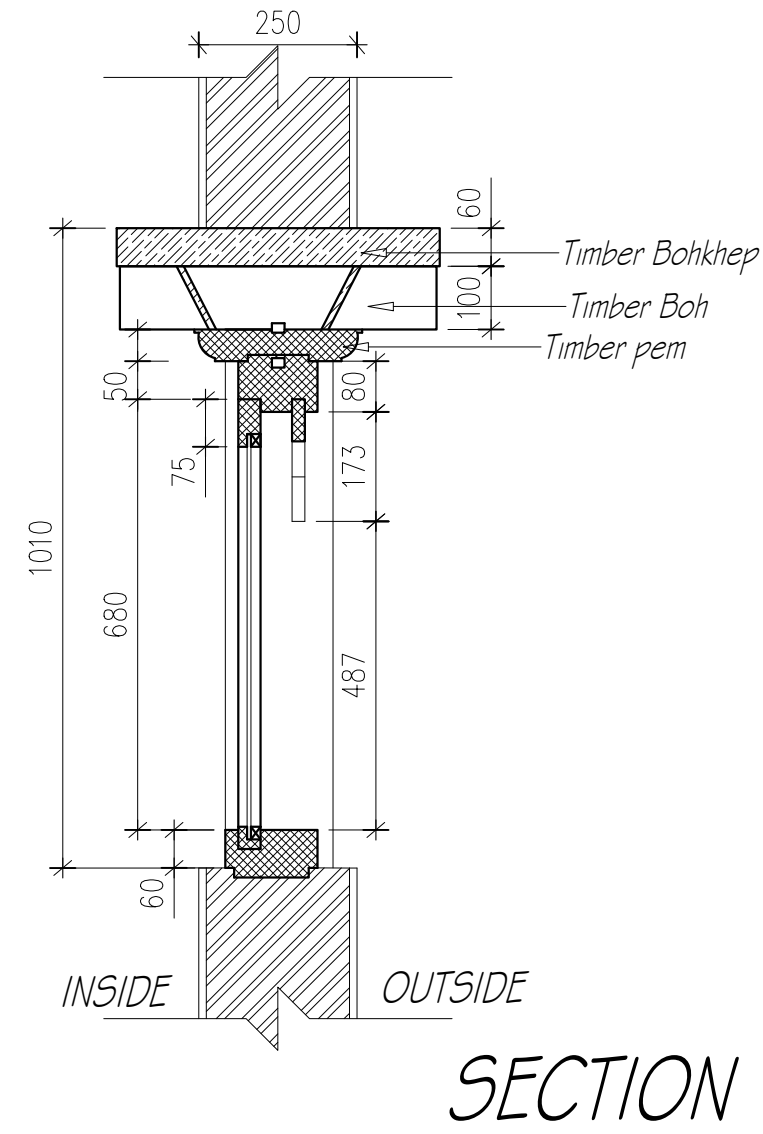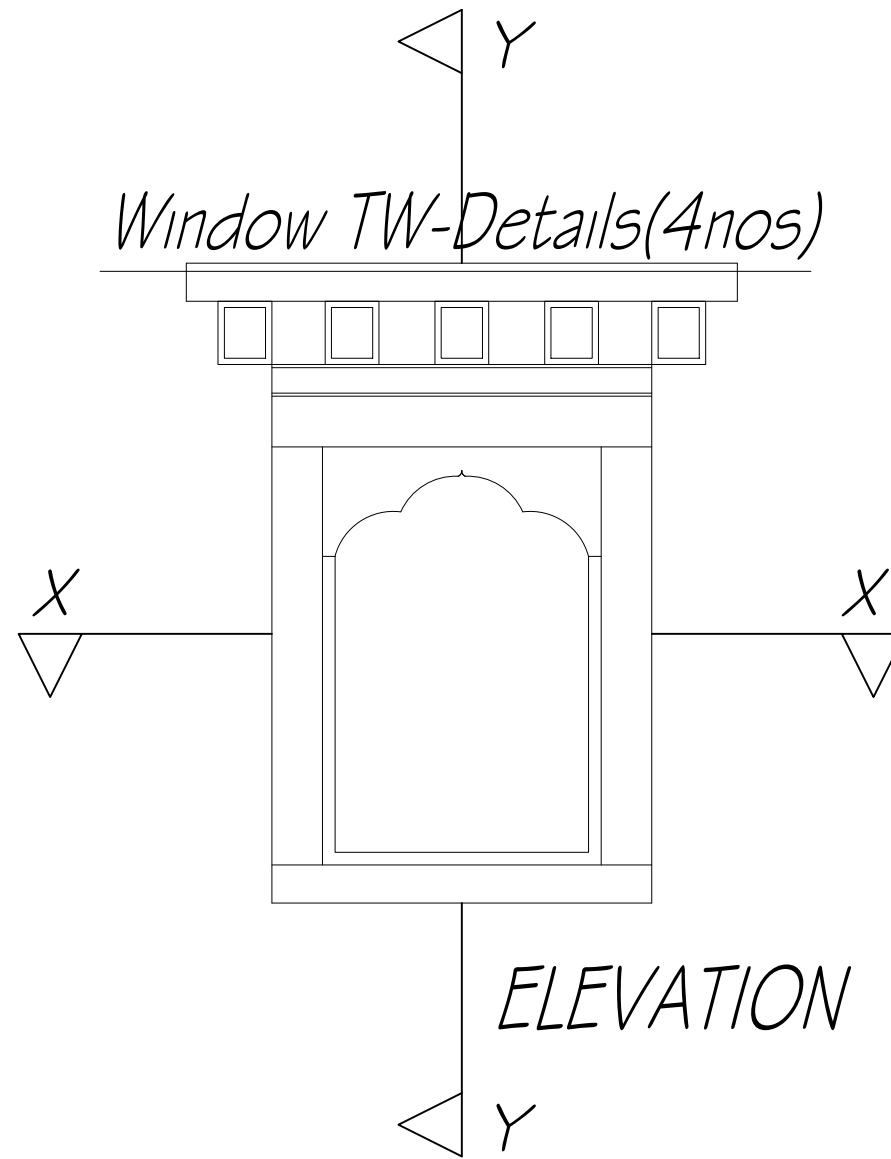

DRAWING TITLE: Proposed One Floor, Toilet and Kitchenette Extension/addition		CLIENT/OWNER		LOCATION:	SHEET NO.	DRAWING NO.	REVISION		NOTES -ALL DIMENSIONS ARE IN MILLIMETERS UNLESS SPECIFIED OTHERWISE -ALL RELATIVE LEVELS ARE IN METERS UNLESS SPECIFIED OTHERWISE -ALL DIMENSIONS MEASURE UNFINISHED SURFACES UNLESS SPECIFIED OTHERWISE -ALL DIMENSIONS ARE TO BE READ AND NOT SCALED OFF - ANY DISCREPANCY IN DRAWING IS TO BE BROUGHT TO THE IMMEDIATE NOTICE OF THE CONSULTANTS SUPERVISION TEAM - MINOR ADJUSTMENTS NEED TO BE CARRIED OUT ON SITE TO MATCH WITH EXISTING BUILDING
SHEET TITLE: AS STATED		ANIM-DRATSHANG		Hongtsho, Thimphu	19		1.		
ARCHITECT	Rubhina Chhetri BA-217(P)	CHECKED BY	PLOT NUMBER		SCALE		2.		
			THARM NUMBER 303	NTS	3.		4.		

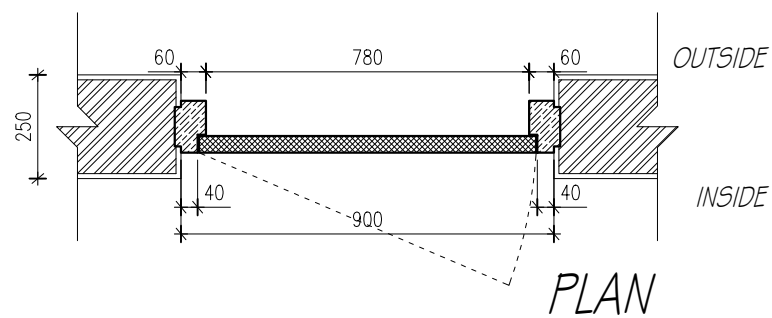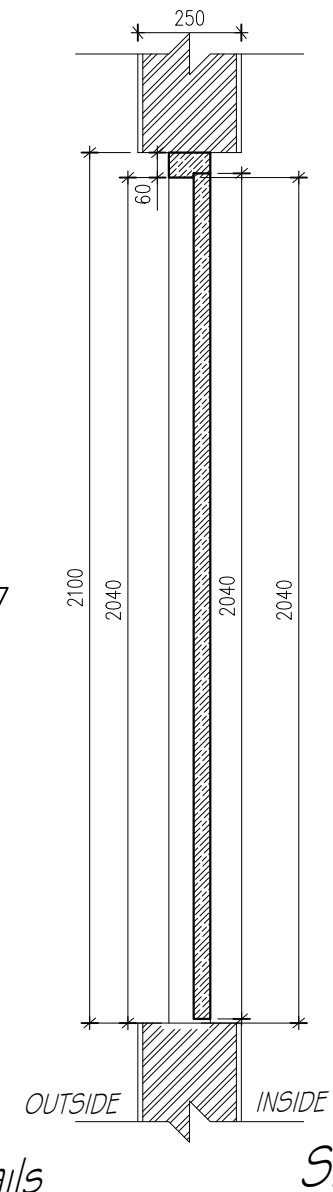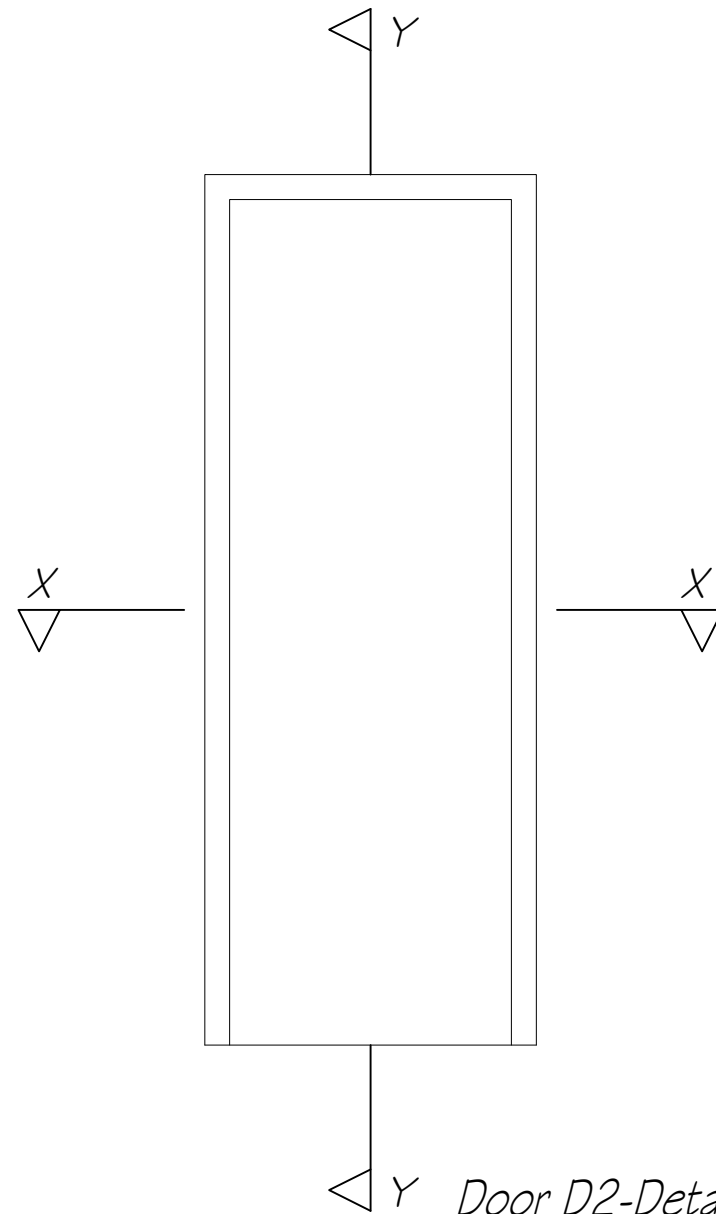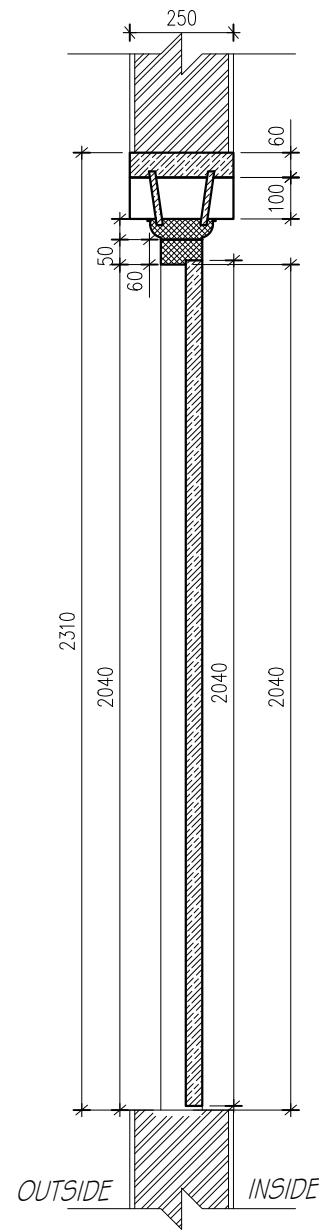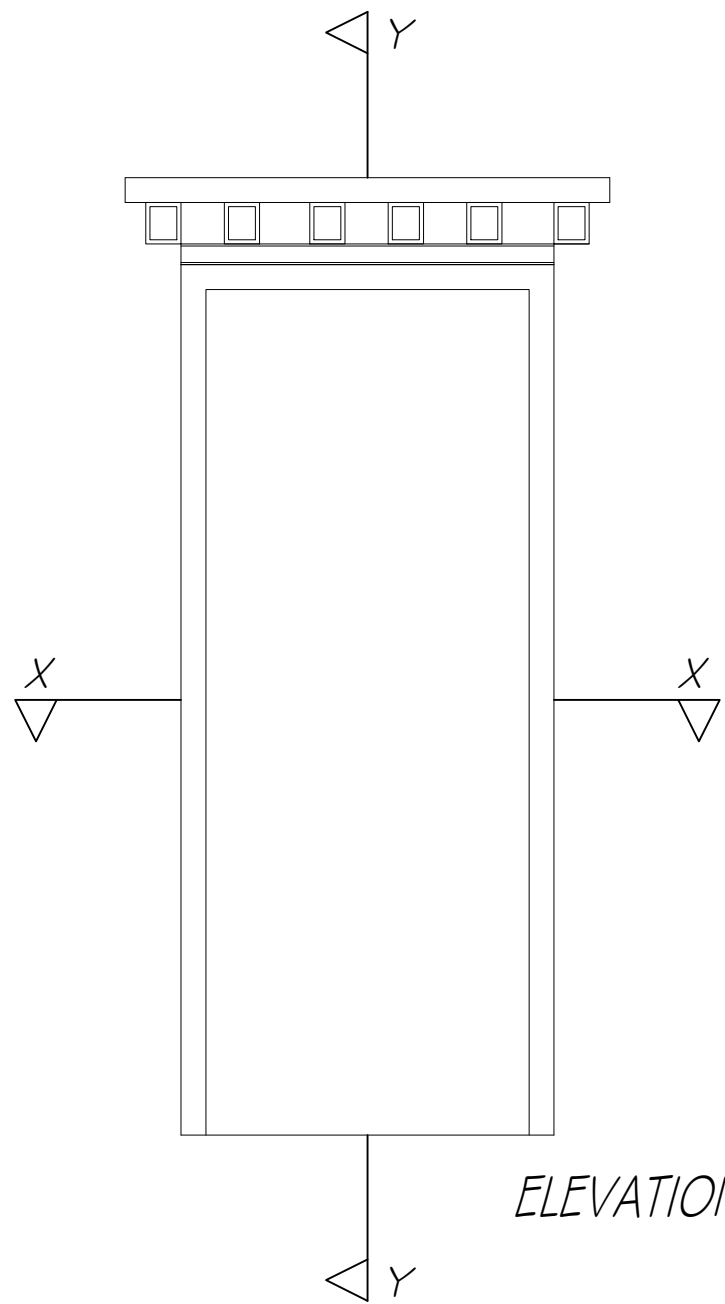

Door D1-Details

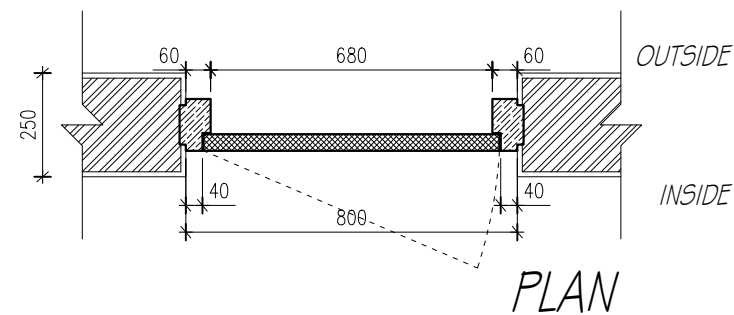

DRAWING TITLE: Proposed One Floor, Toilet and Kitchenette Extension/addition

CLIENT/OWNER

LOCATION:

SHEET NO.

DRAWING NO.

REVISION

NOTES

SHEET TITLE: AS STATED

ANIM-DRATSHANG

Hongtsho, Thimphu

20

SCALE

1.

2.

3.

4.

- ALL DIMENSIONS ARE IN MILLIMETERS UNLESS SPECIFIED OTHERWISE
 - ALL RELATIVE LEVELS ARE IN METERS UNLESS SPECIFIED OTHERWISE
 - ALL DIMENSIONS MEASURE UNFINISHED SURFACES UNLESS SPECIFIED OTHERWISE
 - ALL DIMENSIONS ARE TO BE READ AND NOT SCALED OFF
 - ANY DISCREPANCY IN DRAWING IS TO BE BROUGHT TO THE IMMEDIATE NOTICE OF THE CONSULTANTS SUPERVISION TEAM
 - MINOR ADJUSTMENTS NEED TO BE CARRIED OUT ON SITE TO MATCH WITH EXISTING BUILDING

ARCHITECT


Rubhina Chhetri
BA-217(P)

CHECKED BY

PLOT NUMBER

THARM NUMBER

303

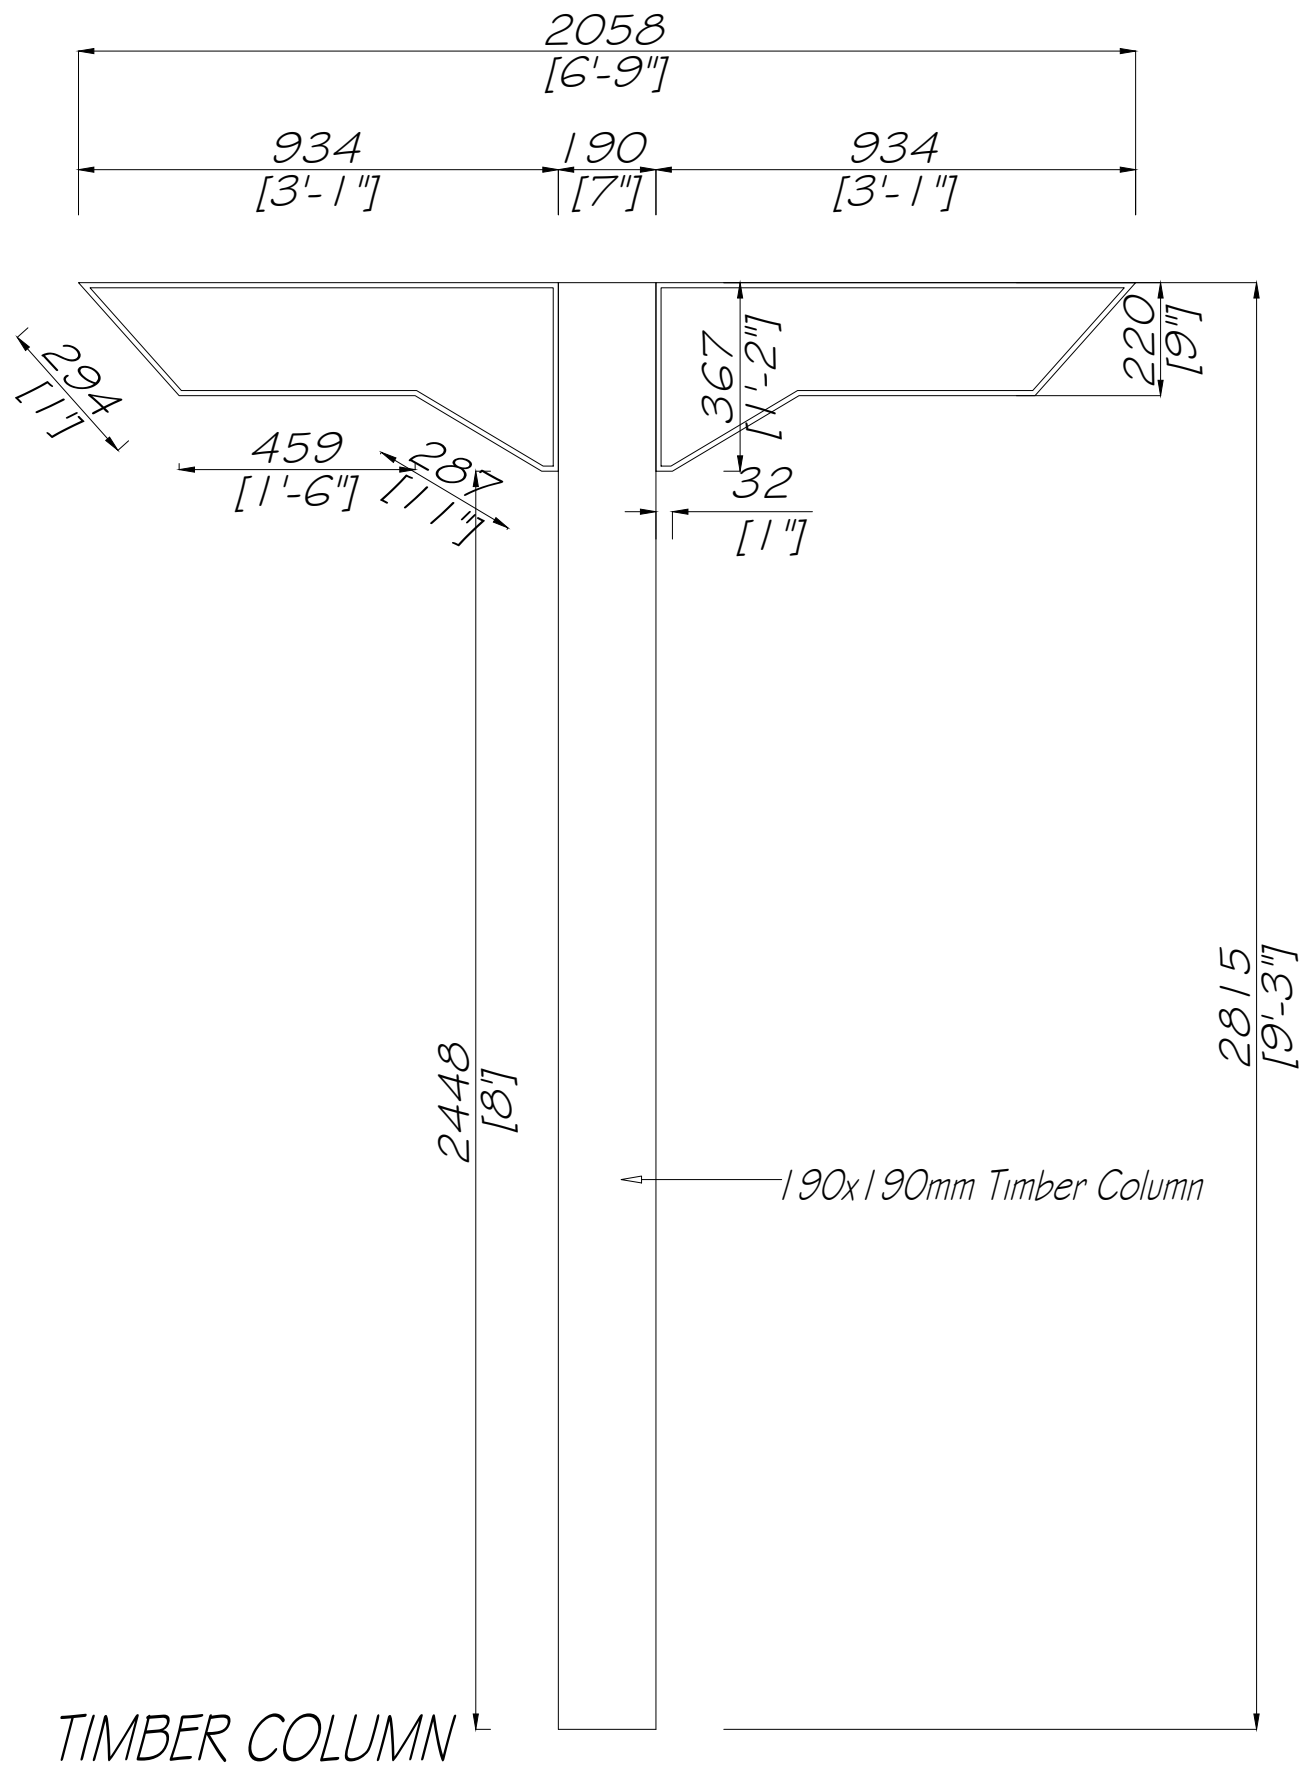

TIMBER COLUMN

DRAWING TITLE: Proposed One Floor, Toilet and Kitchenette
Extension/addition

CLIENT/OWNER

LOCATION:

SHEET NO.

DRAWING NO.

REVISION

NOTES

SHEET TITLE: AS STATED

ANIM-DRATSHANG

Hongtsho, Thimphu

20

1.

- ALL DIMENSIONS ARE IN MILLIMETERS UNLESS SPECIFIED OTHERWISE
- ALL RELATIVE LEVELS ARE IN METERS UNLESS SPECIFIED OTHERWISE
- ALL DIMENSIONS MEASURE UNFINISHED SURFACES UNLESS SPECIFIED OTHERWISE
- ALL DIMENSIONS ARE TO BE READ AND NOT SCALED OFF
- ANY DISCREPANCY IN DRAWING IS TO BE BROUGHT TO THE IMMEDIATE NOTICE OF THE CONSULTANTS SUPERVISION TEAM
- MINOR ADJUSTMENTS NEED TO BE CARRIED OUT ON SITE TO MATCH WITH EXISTING BUILDING

ARCHITECT

Rubhina Chhetri
BA-217(P)

CHECKED BY

PLOT NUMBER

THARM NUMBER

303

SCALE

NTS

2.

3.

4.